
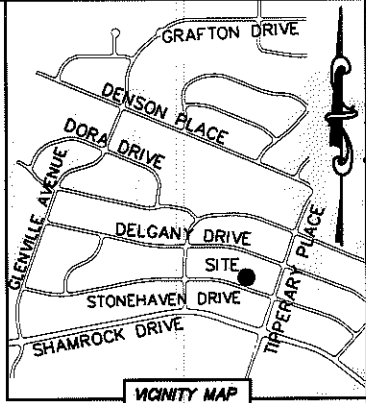


I, DAVID H. SNIDER, CERTIFY THAT THIS PLAT WAS PREPARED UNDER MY SUPERVISION AND THAT THE PLAT WAS PREPARED FOR THE PURPOSE OF ACQUISITION AND EASEMENTS ONLY, AND IS NOT INTENDED TO BE A BOUNDARY SURVEY OF PROPERTY SHOWN.

David H. Snider 8/11/11
 DAVID H. SNIDER, NC P.L.S. L-2942 DATE

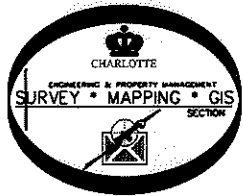

68
 09913216
 LINDA JOYCE THOMAS
 DB 8345/PG 394
 3740 DELGANY DRIVE

69
 09913215
 KARAH J. BEENE
 DB 11968/PG 7
 3746 DELGANY DRIVE

STATE OF NORTH CAROLINA
 COUNTY OF MECKLENBURG

REVIEW OFFICER OF MECKLENBURG COUNTY, CERTIFY THAT THE MAP OR PLAT TO WHICH THIS CERTIFICATION IS AFFIXED MEETS ALL STATUTORY REQUIREMENTS FOR RECORDING.

REVIEW OFFICER _____ DATE _____

94
 09913207
 JENNIFER R. REAVES
 DB 24832/PG 748
 3735 STONEHAVEN DRIVE

- NOTE:
- 1) BEARINGS AND DISTANCE SHOWN IN PARENTHESIS ARE BASED ON RECORDED INFORMATION.
 - 2) COMPUTED PROJECT DISTANCE - *
 - 3) TOTAL AREA 11,553 SQ.FT.
 - 4) TEMPORARY CONSTRUCTION EASEMENT 856 SQ.FT.
 - 5) TOTAL AREA REMAINING 11,553 SQ.FT.

95
 09913208
 RALPH V. MALPHURS
 DB 14781/PG 87
 3741 STONEHAVEN DRIVE

96
 09913209
 E.M. BRASINGTON, JR. AND
 WIFE ELIZABETH R. BRASINGTON
 DB 2042/PG 65
 3747 STONEHAVEN DRIVE

N 18°35'00" W 145.00'
 N 18°28'43" E 145.22'* (TOTAL)
 135.06'

S 18°28'33" W 144.07'* (TOTAL)
 (S 18°35'00" W 143.82')

TEMP. CONSTRUCTION EASEMENT

1.5" PIPE FOUND
 STONEHAVEN DRIVE
 21+16.67
 24.32' LT.

STONEHAVEN DRIVE
 (50' PUBLIC R/W)

STONEHAVEN DRIVE
 21+96.64
 24.46' LT.

LEGEND

- REBAR OR IRON PIN FOUND
- COMPUTED POINT
- PROPERTY LINES
- EXISTING RIGHT-OF-WAY
- TEMP. CONSTRUCTION EASEMENT
- TEMP. CONSTRUCTION EASEMENT

PREPARED BY:
 CITY OF CHARLOTTE
 ENGINEERING & PROPERTY MANAGEMENT
 600 EAST FOURTH STREET
 CHARLOTTE, NC 28202
 704-336-2291

		CHARLOTTE	
ENGINEERING & PROPERTY MANAGEMENT			
REVISIONS		JOB NO. 512-08-051	
 DRAWN BY LG		FILE NO. 099-132-08	
		SHEET 1 OF 1	
DATE		CHECKED BY DHS SURVEY SUPVR. <i>DS</i>	
K:\AUTOCAD\EN_SU-LD4\208051\DWG\FINCHLEYPURSERSHAMROCKHILLSNIP PLATS.DWG			

ACQUISITION BY DB 21068 PG 9125-929