


This map was prepared for the purpose of fee simple right of way or easement acquisition only and it is not intended to be a boundary survey of the property shown.

The bearings and distances shown in parentheses are based on deed information.

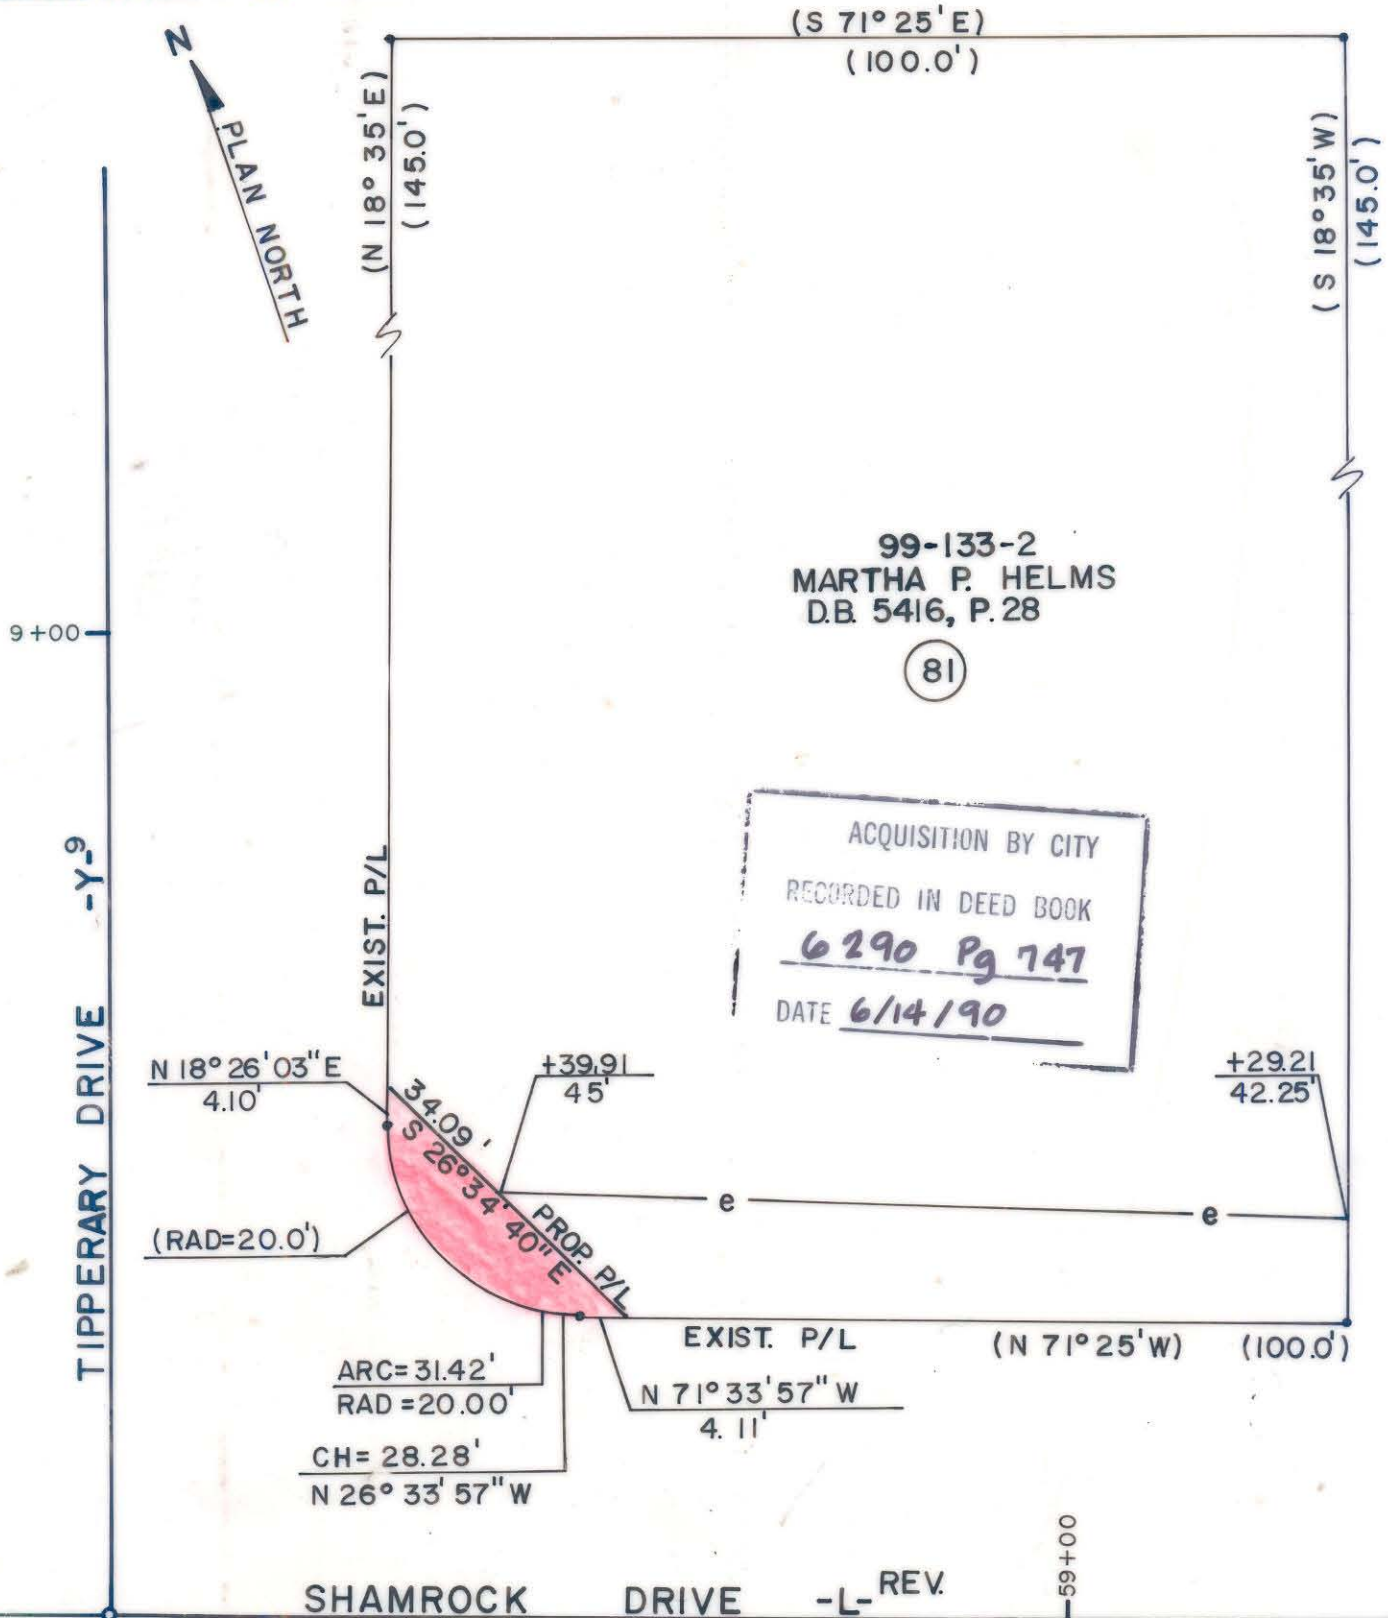

- Iron Pin By Deed
- Iron Pin Found

TOTAL AREA (by deed) 14,414 S.F. = 0.3309 Ac
 AREA TO BE ACQ'D. 205 S.F. = 0.0047 Ac
 REMAINING 14,209 S.F. = 0.3262 Ac
 CONST. EASEMENT 981 S.F. = 0.0225 Ac



This plat was prepared under my supervision. *Robert A. Foy*
 N. C. Reg. Surveyor No. L-1651

F H FLORENCE & HUTCHESON, INC.
 CONSULTING ENGINEERS

CHARLOTTE ENGINEERING DEPARTMENT		JOB NO.
SHAMROCK DRIVE		FILE NO.
PROPERTY OF MARTHA P. HELMS		SHEET 81
REVISIONS DRAWN BY BCM CHECKED BY MSA SURVEY SUPERVISOR	DATE 6/89 SCALE 1" = 20'	OF 141

DB 6290 PG 747 99-131-02