


This map was prepared for the purpose of fee simple right of way or easement acquisition only and it is not intended to be a boundary survey of the property shown.

The bearings and distances shown in parentheses are based on deed information.

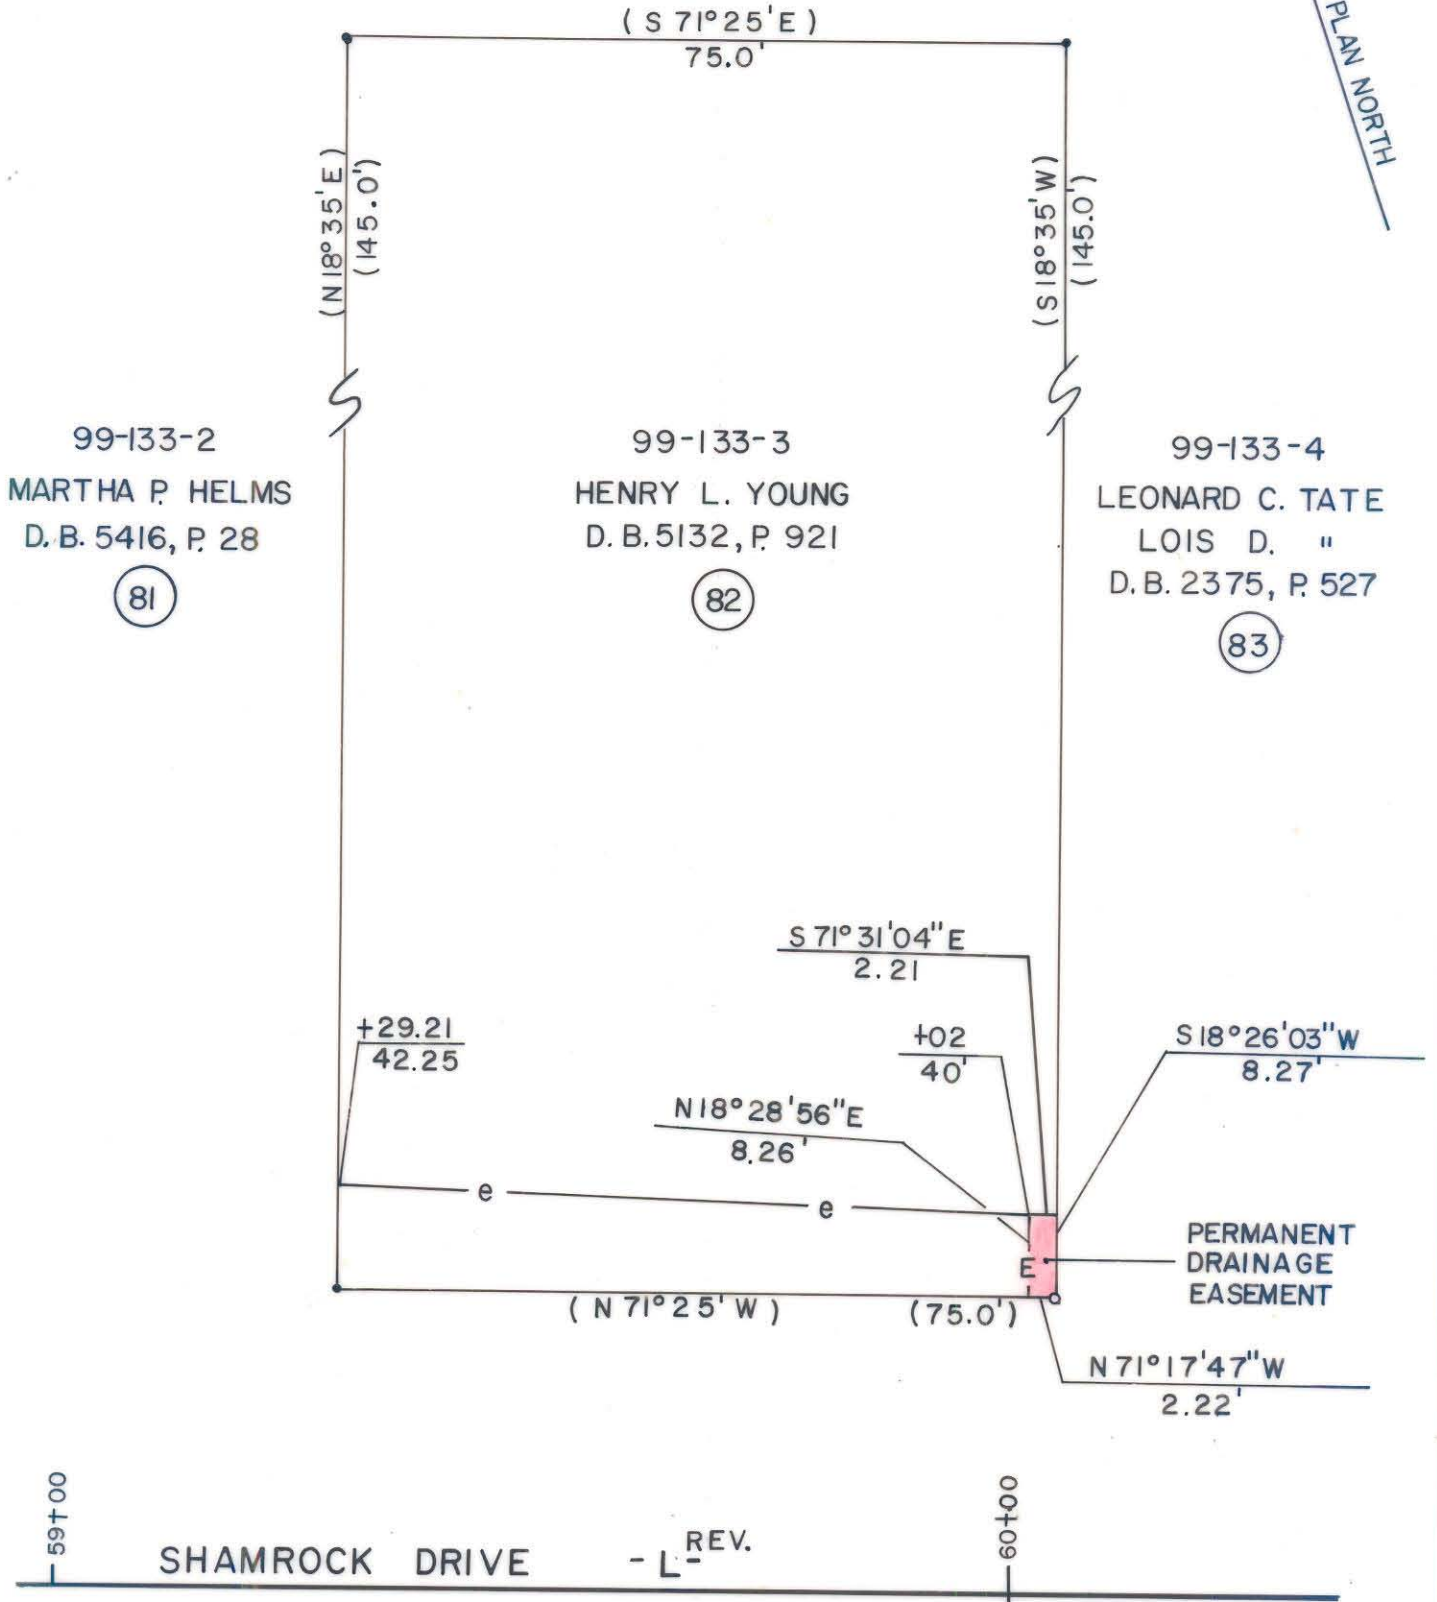

- Iron Pin By Deed
- Iron Pin Found

TOTAL AREA (by deed) 10,875 S.F. = 0.2497 Ac
 DRAINAGE EASEMENT 18 S.F. = 0.0004 Ac
 CONST. EASEMENT 686 S.F. = 0.0157 Ac



This plat was prepared under my supervision. *Robert A. Foy*
 N. C. Reg. Surveyor No. L-1651

F H FLORENCE & HUTCHESON, INC.
 CONSULTING ENGINEERS

CHARLOTTE ENGINEERING DEPARTMENT		JOB NO.
SHAMROCK DRIVE		FILE NO.
PROPERTY OF HENRY L. YOUNG		SHEET 82
REVISIONS	DRAWN BY SLA CHECKED BY MSA	OF 141
SURVEY SUPPL.	DATE 6/89	SCALE 1" = 20'

99-133-03