


This map was prepared for the purpose of fee simple right of way or easement acquisition only and it is not intended to be a boundary survey of the property shown.

The bearings and distances shown in parentheses are based on deed information.

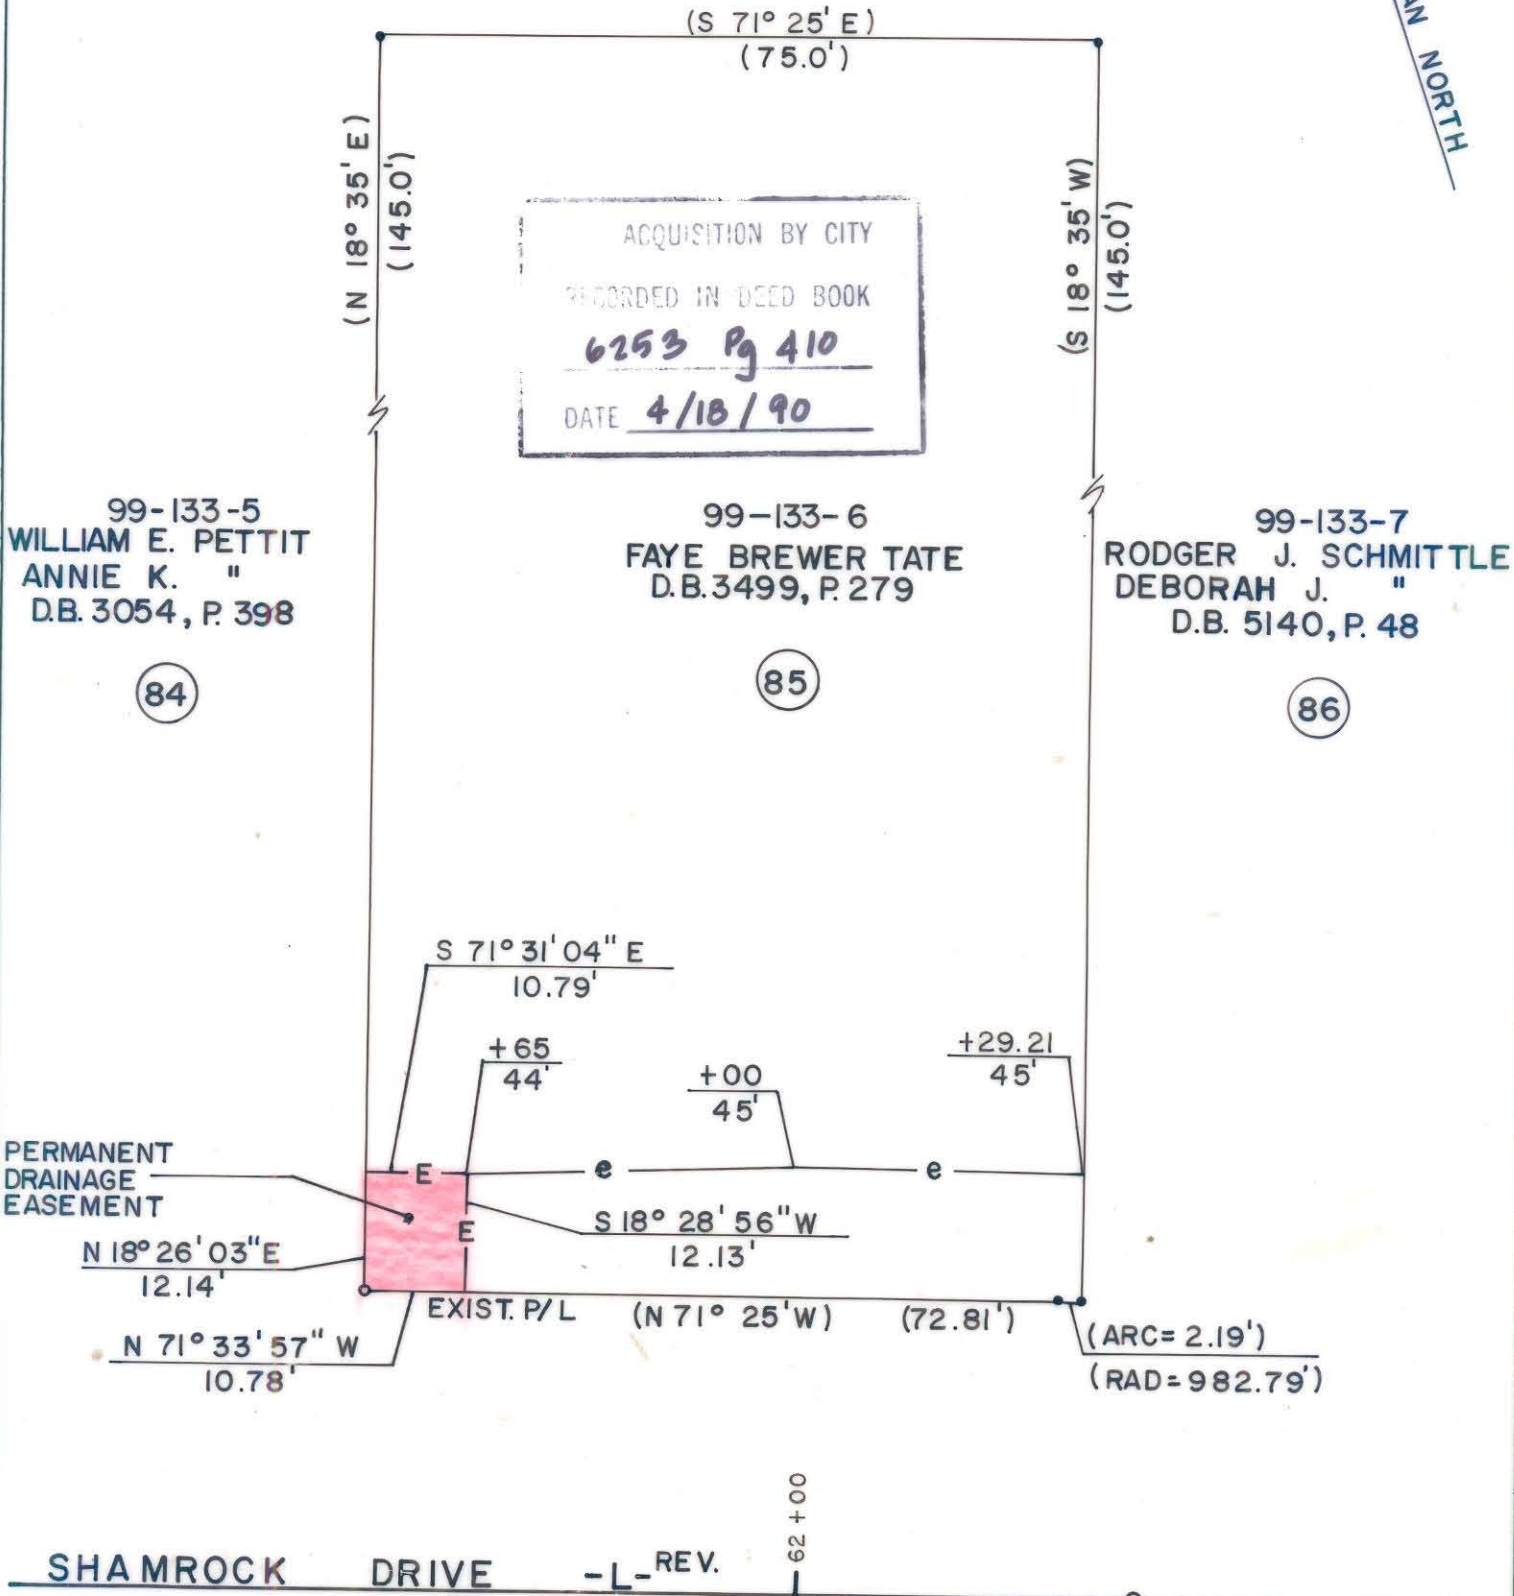

- Iron Pin By Deed
- Iron Pin Found

TOTAL AREA (by deed)	10,875 S.F. = 0.2497 Ac
DRAINAGE EASEMENT	131 S.F. = 0.0030 Ac
CONST. EASEMENT	824 S.F. = 0.0189 Ac



This plat was prepared under my supervision. *Robert A. Foy*  
 N. C. Reg. Surveyor No. L-1651

**F H** FLORENCE & HUTCHESON, INC.  
 CONSULTING ENGINEERS

<b>CHARLOTTE</b> ENGINEERING DEPARTMENT		JOB NO.
<b>SHAMROCK DRIVE</b>		FILE NO.
PROPERTY OF <b>FAYE BREWER TATE</b>		SHEET <b>85</b> OF <b>141</b>
REVISIONS	DRAWN BY BCM CHECKED BY MSA	DATE 6/89
SURVEY SUPERVISOR		SCALE 1" = 20'