
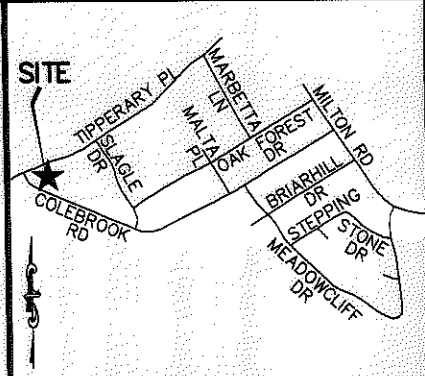


I, RICHARD C. TANNER, CERTIFY THAT THIS PLAT WAS PREPARED UNDER MY SUPERVISION AND THAT THE PLAT WAS PREPARED FOR THE PURPOSE OF ACQUISITION AND EASEMENTS ONLY, AND IS NOT INTENDED TO BE A BOUNDARY SURVEY OF PROPERTY SHOWN.

*Richard C. Tanner* 8/29/12  
 RICHARD C. TANNER, NC PLS L-4788 DATE

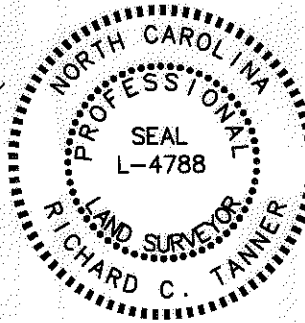

VICINITY MAP (NOT TO SCALE)

State of North Carolina  
 County of Mecklenburg

I, \_\_\_\_\_ Review Officer of Mecklenburg County, certify that the map or plat to which this certification is affixed meets all statutory requirements for recording.

Review Officer \_\_\_\_\_ Date \_\_\_\_\_

**LEGEND**

- #5 REBAR FOUND
- TEMP. CONSTRUCTION EASEMENT
- RIGHT OF WAY/UTILITY EASEMENT



LINE TABLE		
LINE	BEARING	DISTANCE
L1	S67°33'52"E	9.10'
L2	S65°55'40"E	70.03'
L3	N76°24'29"E	0.93'
L4	N23°43'39"E	15.28'
L5	N23°43'39"E	4.28'
L6	N67°33'12"W	13.31'
L7	S67°31'21"E	13.40'
L8	N22°26'08"E	4.29'
L9	N67°33'12"W	66.69'
L10	N24°02'25"E	21.00'

**NOTES:**

1. BEARINGS AND DISTANCES SHOWN IN PARENTHESES ARE BASED ON RECORDED INFORMATION.
2. TOTAL AREA: 8,909 SQ.FT.
3. TEMP. CONST. EASEMENT: 1,551 SQ.FT.
4. RIGHT OF WAY/UTILITY EASEMENT: 57 SQ.FT.
5. AREA REMAINING: 8,909 SQ.FT.

PREPARED BY:  
 STEWART ENGINEERING, INC  
 200 S. COLLEGE ST. SUITE 720  
 CHARLOTTE, NC 28202  
 704-334-7925  
 FIRM #C-1051

**CHARLOTTE**  
 ENGINEERING & PROPERTY MGMT.

REVISIONS	<b>HOPE VALLEY / OAK FOREST    NEIGHBORHOOD IMPROVEMENT    PROJECT</b>	JOB NO. 512-08-054
		FILE NO. Z8066.01
SCALE 1"=30'	<b>PROPERTY ACQUISITION    BILLIE LYNN WALL &amp;    MYRTLE EDDINS WALL</b>	SHEET 1
DRAWN BY FMH		OF 1
DATE 07-30-12	CHECKED BY RCT	SURVEY SUPVR. RCT

27964 957-961