
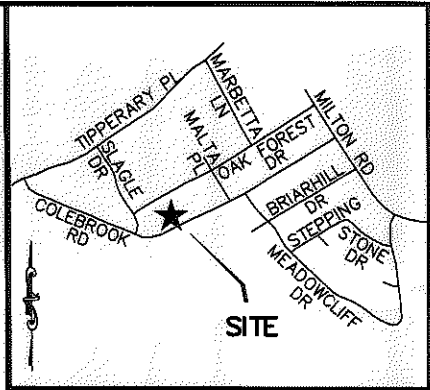


I, RICHARD C. TANNER, CERTIFY THAT THIS PLAT WAS PREPARED UNDER MY SUPERVISION AND THAT THE PLAT WAS PREPARED FOR THE PURPOSE OF ACQUISITION AND EASEMENTS ONLY, AND IS NOT INTENDED TO BE A BOUNDARY SURVEY OF PROPERTY SHOWN.

Richard C. Tanner
 RICHARD C. TANNER, NC PLS L-4788 DATE

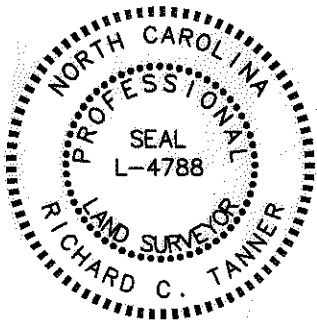

VICINITY MAP (NOT TO SCALE)

State of North Carolina
 County of Mecklenburg

I, _____, Review Officer of Mecklenburg County, certify that the map or plat to which this certification is affixed meets all statutory requirements for recording.


Review Officer _____ Date _____

CURVE TABLE				
CURVE	LENGTH	RADIUS	CHORD BEARING	CHORD
C1	49.74'	4771.92'	N64°38'09"E	49.74'

TAX # 09914708
 PATRICK E MOORE
 DB 5363/PG 294
 LOT 9 BLK F
 MB 12/PG 317
 4024 OAK FOREST DR

TAX # 09914709
 CAMP PROPERTIES, LLC
 DB 13796/PG 370
 LOT 10 BLK F
 MB 12/PG 317
 4016 OAK FOREST DR

LINE TABLE		
LINE	BEARING	DISTANCE
L1	N25°03'56"W	4.75'
L2	N25°03'56"W	16.50'
L3	N68°57'55"E	7.53'
L4	N57°57'11"E	67.70'
L5	S25°39'46"E	23.68'
L6	S25°39'46"E	4.86'
L7	S64°20'14"W	14.81'
L8	S64°56'04"W	10.45'
L9	N64°32'07"E	1.69'
L10	S25°26'00"E	4.00'
L11	N64°32'07"E	19.00'
L12	N25°26'00"W	4.00'
L13	N64°32'07"E	54.26'

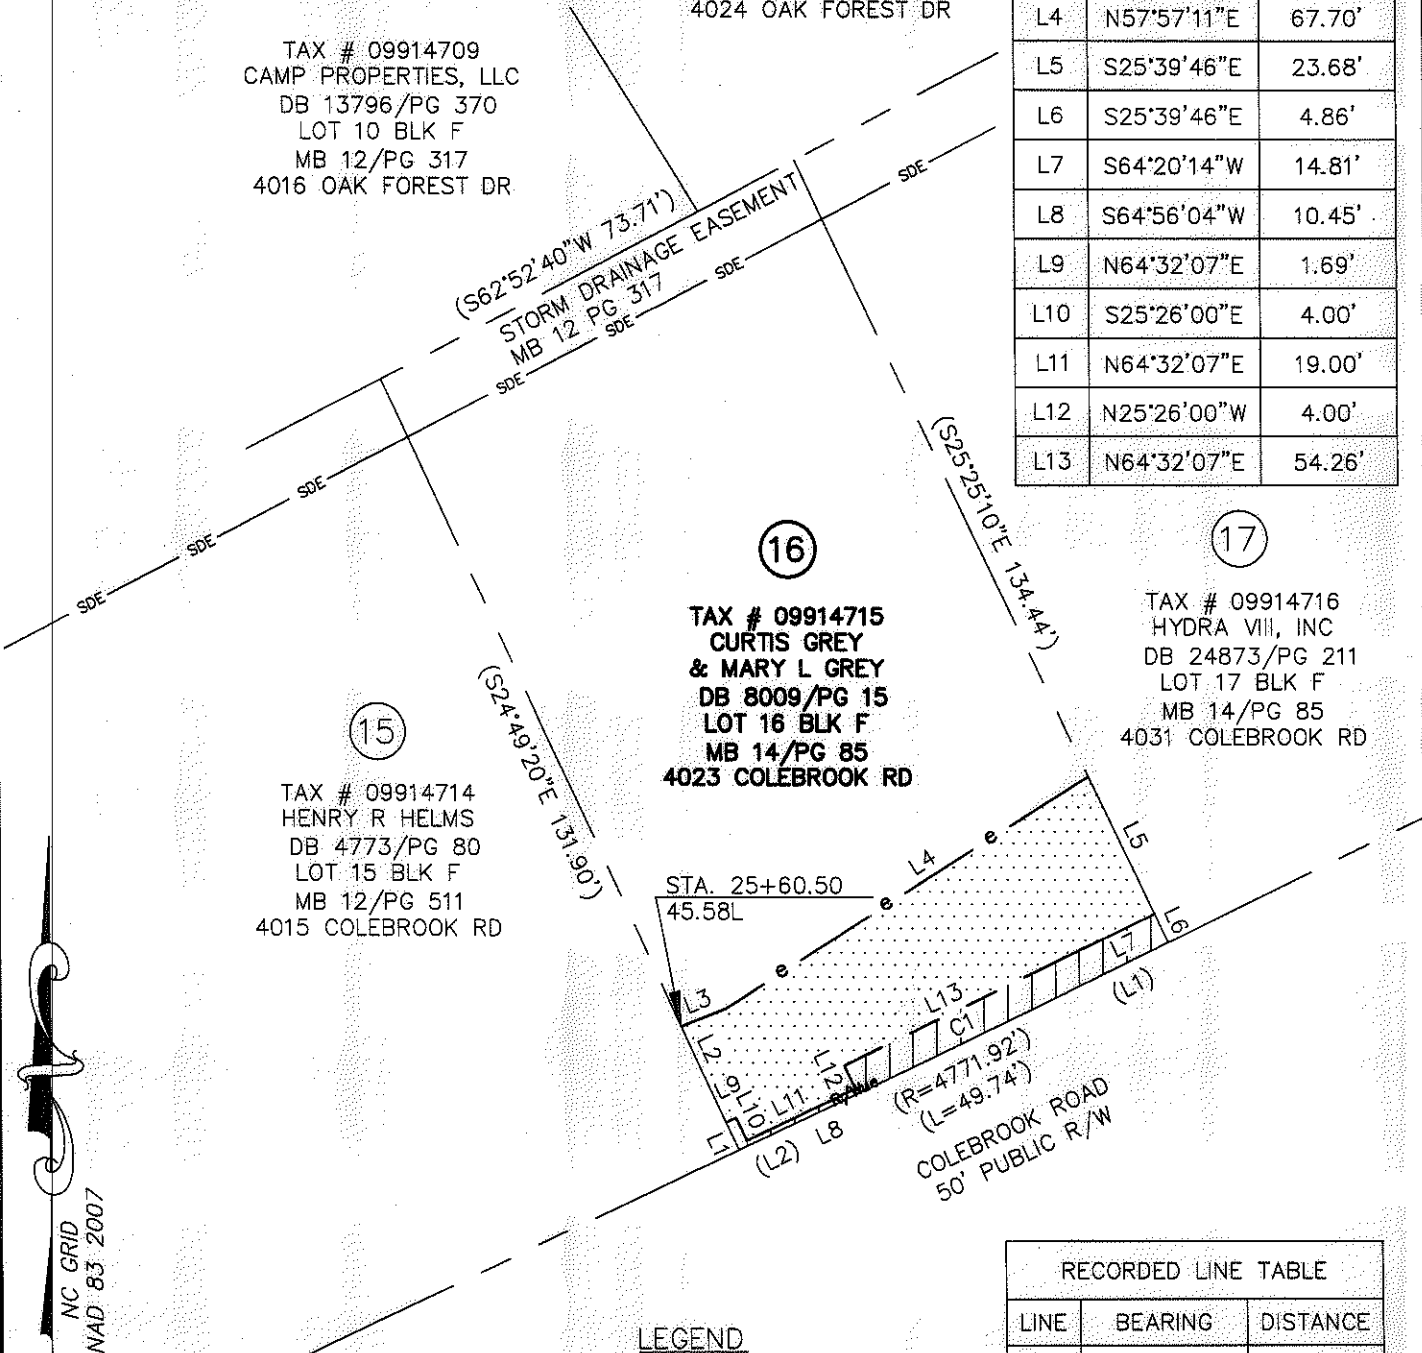

NC GRID
 NAD 83 2007

NOTES:

- BEARINGS AND DISTANCES SHOWN IN PARENTHESES ARE BASED ON RECORDED INFORMATION.
- TOTAL AREA: 9,902 SQ.FT.
- TEMP. CONST. EASEMENT: 1,531 SQ.FT.
- RIGHT OF WAY/UTILITY EASEMENT: 290 SQ.FT.
- AREA REMAINING: 9,902 SQ.FT.

TEMP. CONSTRUCTION EASEMENT
 RIGHT OF WAY/UTILITY EASEMENT

LEGEND

RECORDED LINE TABLE		
LINE	BEARING	DISTANCE
(L1)	N64°20'14"E	14.81'
(L2)	N64°56'04"E	10.45'

PREPARED BY:
 STEWART ENGINEERING, INC
 200 S. COLLEGE ST. SUITE 720
 CHARLOTTE, NC 28202
 704-334-7925
 FIRM #C-1051

		CHARLOTTE ENGINEERING & PROPERTY MGMT.	
REVISIONS		HOPE VALLEY / OAK FOREST NEIGHBORHOOD IMPROVEMENT PROJECT	
 DRAWN BY FMH DATE 05-30-12			
PROPERTY ACQUISITION CURTIS GREY & MARY L GREY CHARLOTTE, MECKLENBURG CO., NC		JOB NO. 512-08-054	FILE NO. 28066.01
		SHEET 1	OF 1
CHECKED BY RCT		SURVEY SUPVR. RCT	

ACQUISITION BY DB 29002 PG 951-955