


NOTE: Property corners shown circled were located by actual survey. Bearings are based on MAP BOOK 12, PAGE 137

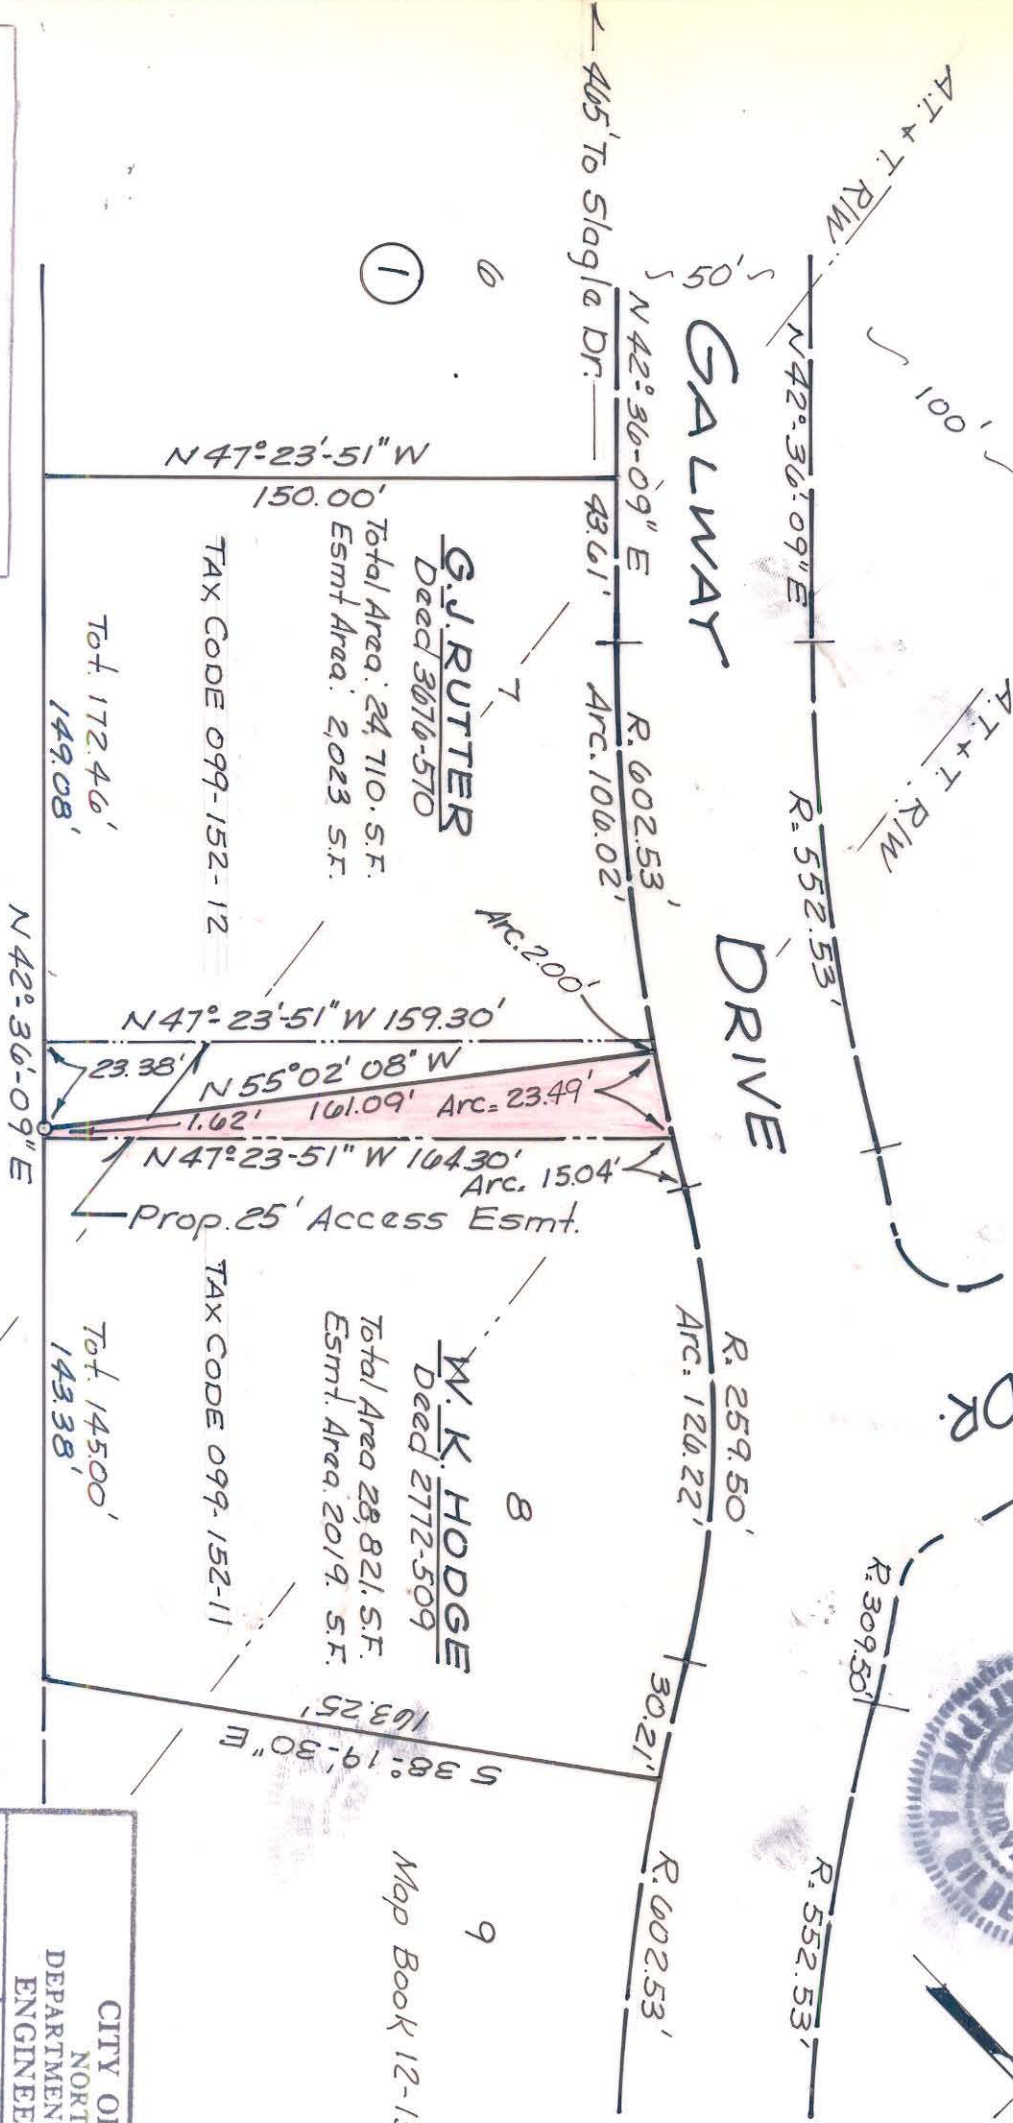

This plat was prepared under my supervision Stephan A. Gilbert  
N. C. Reg. Surveyor No. L-1785

City of Charlotte  
Shannon Park

Map Book 12-137

CITY OF CHARLOTTE NORTH CAROLINA DEPARTMENT OF PUBLIC WORKS ENGINEERING DIVISION		Proposed <b>ACCESS EASEMENT</b> Property of <b>WILLIAM K. HODGE</b>	
REVISIONS 3/23/03 ACCESS ESMT. REVISION	DRAWN BY: R.W. CHECKED BY: SG CITY ENGINEER	DATE 3/23/03	SCALE 1"=50'
JOB NO.	FILE NO.	SHEET	OF
		1	

99-152-11/12