
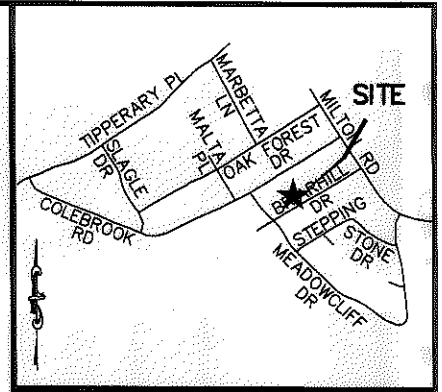


I, RICHARD C. TANNER, CERTIFY THAT THIS PLAT WAS PREPARED UNDER MY SUPERVISION AND THAT THE PLAT WAS PREPARED FOR THE PURPOSE OF ACQUISITION AND EASEMENTS ONLY, AND IS NOT INTENDED TO BE A BOUNDARY SURVEY OF PROPERTY SHOWN.

*Richard C. Tanner*  
 RICHARD C. TANNER, NC PLS L-4788 DATE

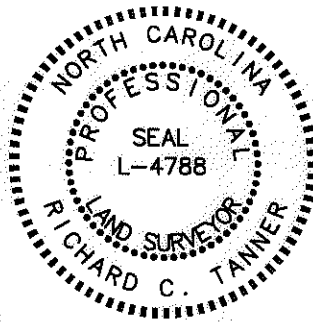


VICINITY MAP (NOT TO SCALE)

State of North Carolina  
 County of Mecklenburg

I, \_\_\_\_\_, Review Officer of Mecklenburg County, certify that the map or plat to which this certification is affixed meets all statutory requirements for recording.

Review Officer \_\_\_\_\_ Date \_\_\_\_\_

LINE TABLE		
LINE	BEARING	DISTANCE
L1	N31°12'17"W	2.12'
L2	N31°12'17"W	18.00'
L3	N58°47'11"E	70.00'
L4	S31°12'17"E	17.99'
L5	S31°12'17"E	2.14'
L6	S58°47'43"W	70.00'
L7	N58°46'35"E	70.00'

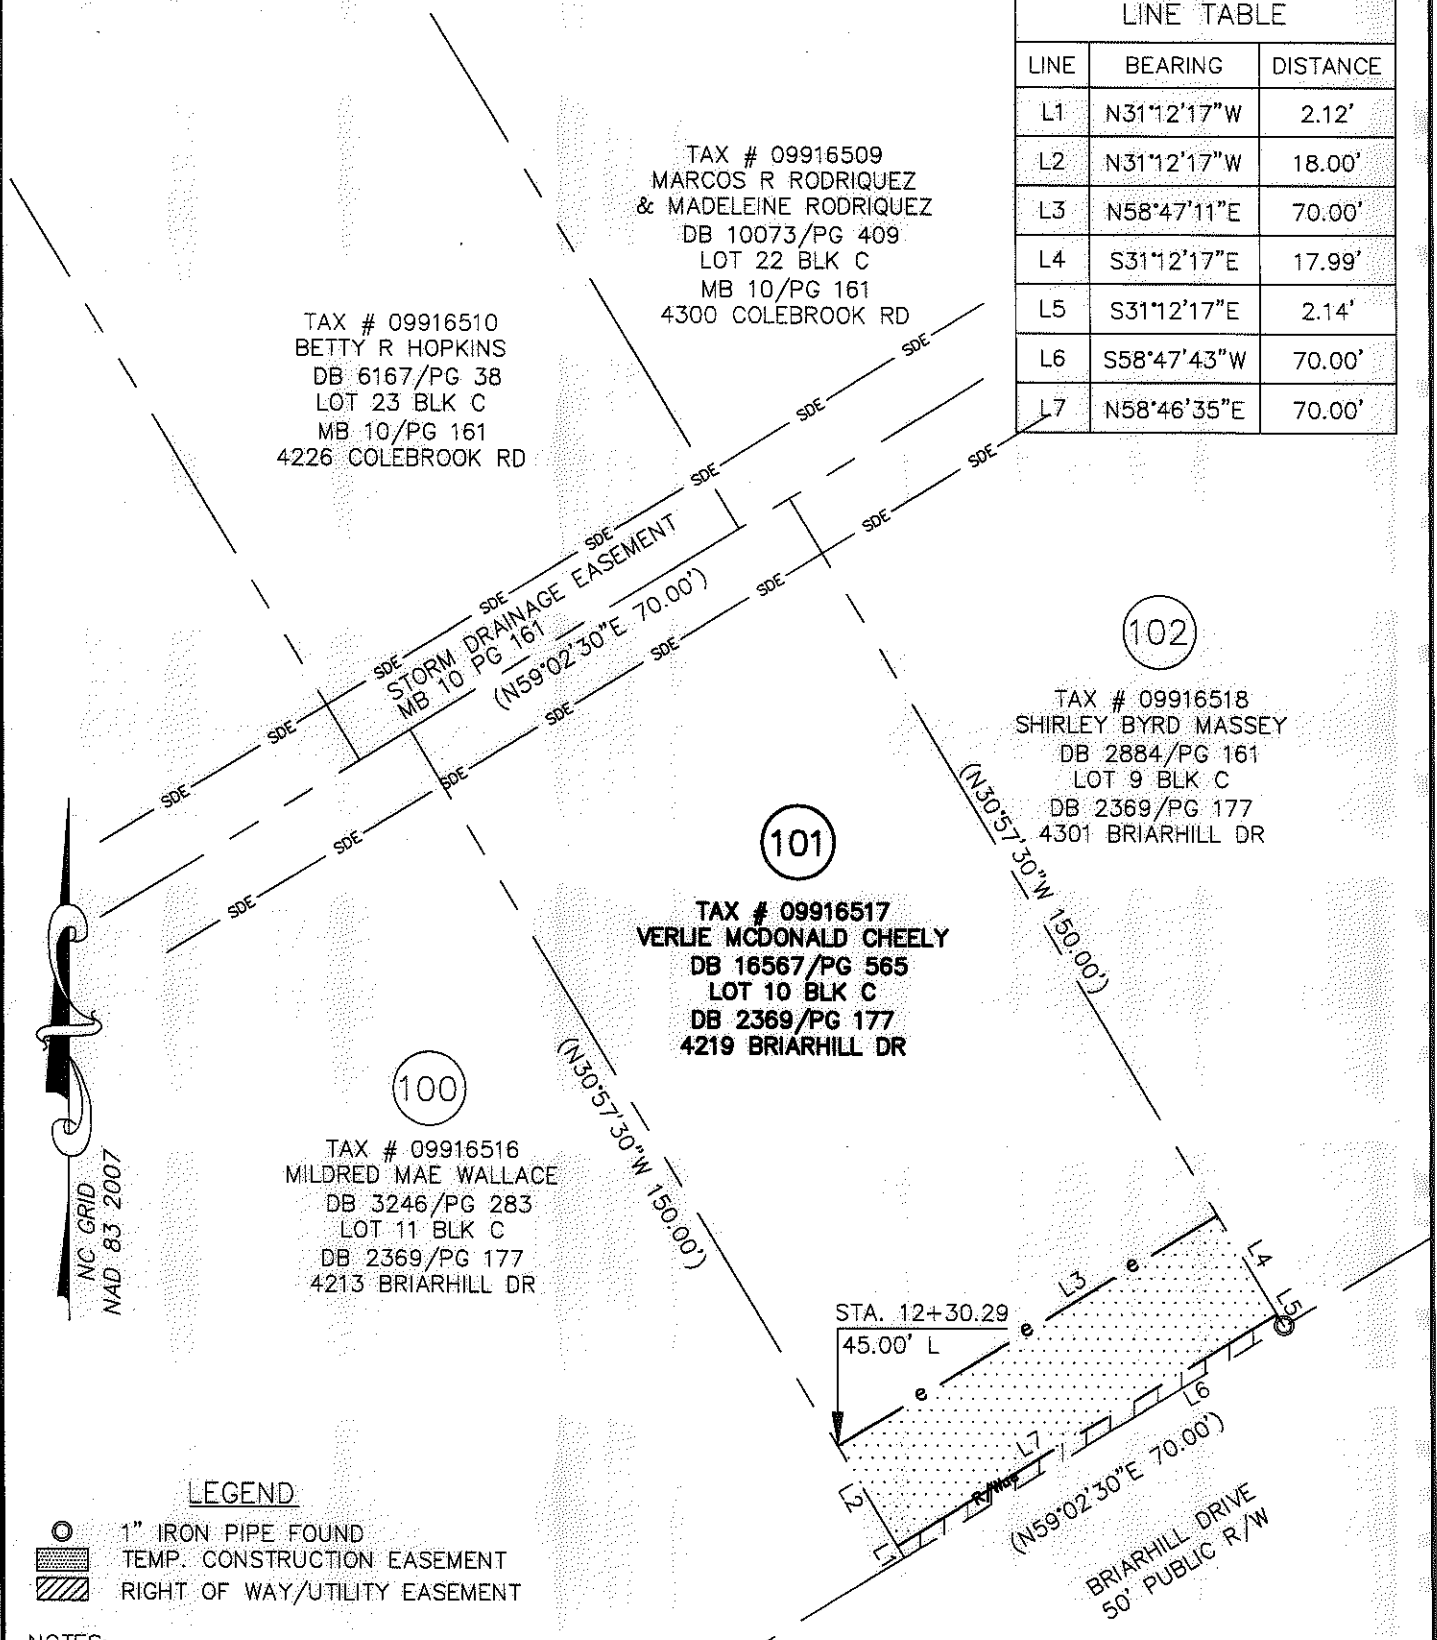

**LEGEND**

- 1" IRON PIPE FOUND
- TEMP. CONSTRUCTION EASEMENT
- RIGHT OF WAY/UTILITY EASEMENT

**NOTES:**

1. BEARINGS AND DISTANCES SHOWN IN PARENTHESES ARE BASED ON RECORDED INFORMATION.
2. TOTAL AREA: 10,500 SQ.FT.
3. TEMP. CONST. EASEMENT: 1,409 SQ.FT.
4. RIGHT OF WAY/UTILITY EASEMENT: 149 SQ.FT.
5. AREA REMAINING: 10,500 SQ.FT.

PREPARED BY:  
 STEWART ENGINEERING, INC  
 200 S. COLLEGE ST. SUITE 720  
 CHARLOTTE, NC 28202  
 704-334-7925  
 FIRM #C-1051

		CHARLOTTE ENGINEERING & PROPERTY MGMT.	
REVISIONS		<b>HOPE VALLEY / OAK FOREST NEIGHBORHOOD IMPROVEMENT PROJECT</b>	
SCALE 1"=30'			
DRAWN BY: CJP		PROPERTY ACQUISITION <b>VERLIE MCDONALD CHEELY</b> CHARLOTTE, MECKLENBURG CO., NC	
DATE 05-30-12			
CHECKED BY: RCT		JOB NO. 512-08-054 FILE NO. Z8065.01 SHEET 1 OF 1	
SURVEY SUPVR. RCT			

ACQUISITION BY DE 27891 PG 316-320