
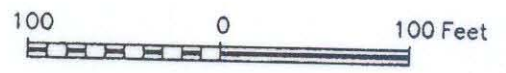


CURVE DATA TABLE						
DESC.	DELTA	RADIUS	LENGTH	TANGENT	CHBRG	CHDIST
C1	90°13'34"	20.00'	31.49'	20.08'	S 36°10'15" E	28.34'

NCGS MON. "RANDY"
 N 546702.660
 E 1481061.021

N.C. GRID - N.A.D. 83
 COMBINED SCALE FACTOR = .9998362

TOTAL BOUNDARY

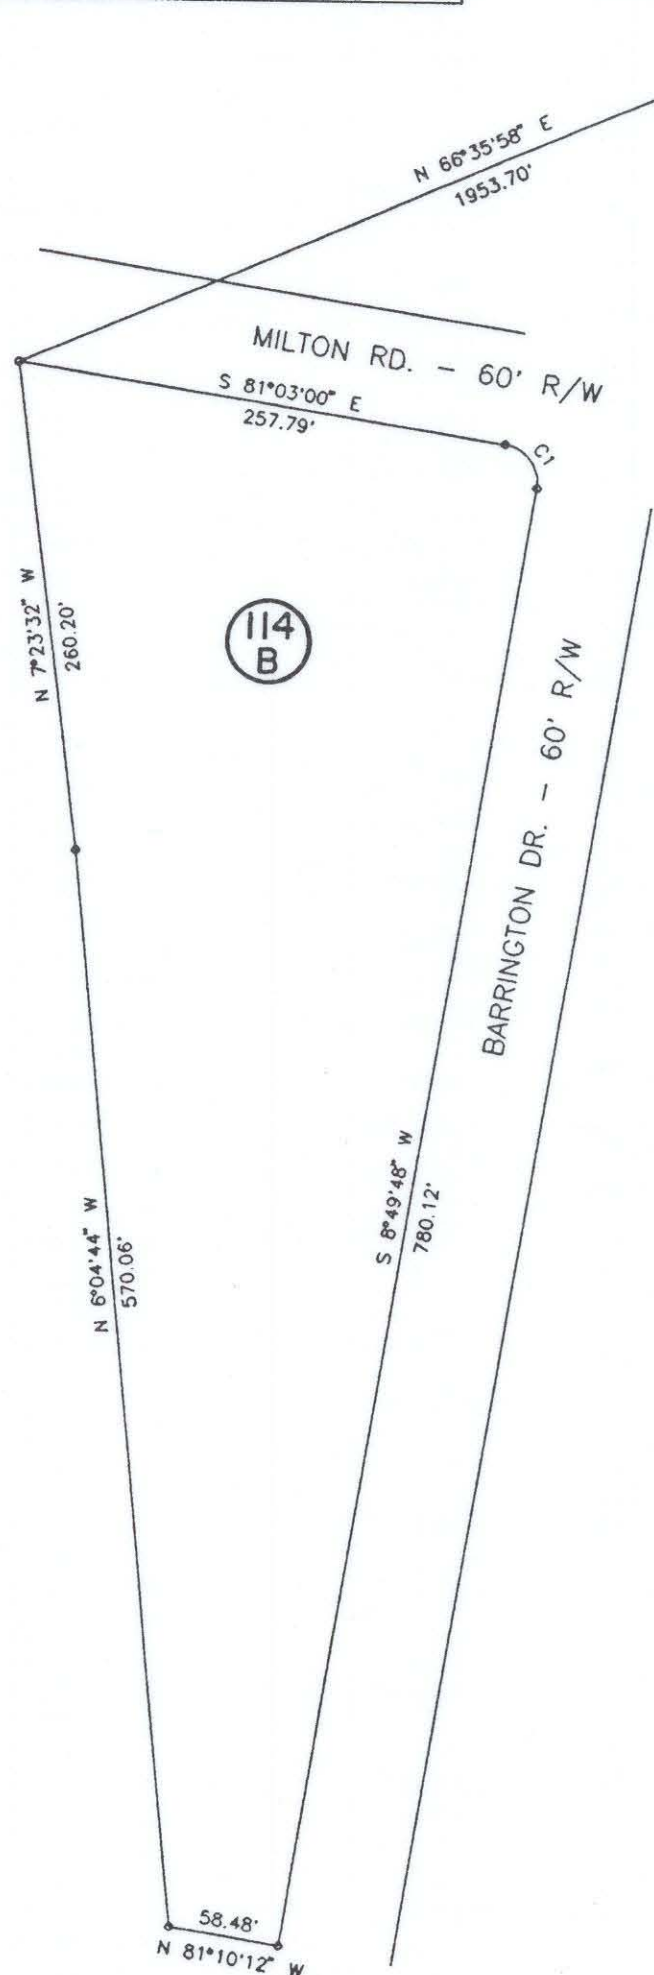

 CHARLOTTE ENGINEERING DEPARTMENT		
REVISIONS	MILTON ROAD IMPROVEMENTS PROJECT NO. 512-89-062	JOB NO. 29-049.12
	PROPERTY OF M. McFALL BABE, SUSAN S. SHAB, AND CYNTHIA A. SIMPSON TAX MAP CODE 99-211-PARCEL 28 CITY OF CHARLOTTE, MECKLENBURG COUNTY, N.C.	DWG NO. MLT1148.DWG
DRAWN BY B.L.H.		SHEET 2
CHECKED BY		OF

99-211-26