
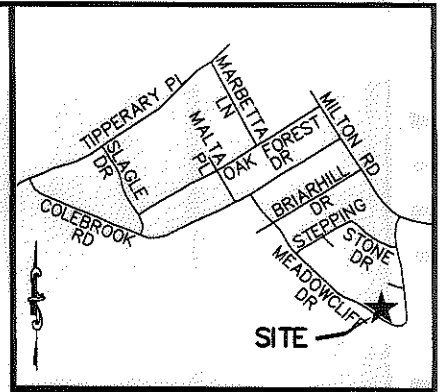


I, RICHARD C. TANNER, CERTIFY THAT THIS PLAT WAS PREPARED UNDER MY SUPERVISION AND THAT THE PLAT WAS PREPARED FOR THE PURPOSE OF ACQUISITION AND EASEMENTS ONLY, AND IS NOT INTENDED TO BE A BOUNDARY SURVEY OF PROPERTY SHOWN.

[Signature]
 RICHARD C. TANNER, NC PLS L-4788 (DATE)

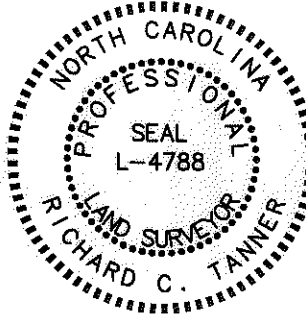

VICINITY MAP (NOT TO SCALE)


State of North Carolina
 County of Mecklenburg

I, _____, Review Officer of Mecklenburg County, certify that the map or plat to which this certification is affixed meets all statutory requirements for recording.

Review Officer _____ Date _____

CURVE TABLE				
CURVE	LENGTH	RADIUS	CHORD	BEARING
C1	16.04'	471.89'	16.04'	N52°17'07"W

LINE TABLE		
LINE	BEARING	DISTANCE
L1	S62°27'58"E	16.33'
L2	S49°53'13"E	78.95'
L3	S22°35'09"W	21.21'
L4	N51°18'42"W	45.50'
L5	S38°01'05"W	4.32'
L6	N51°39'21"W	39.20'
L7	N38°20'39"E	24.00'
L8	S22°35'09"W	4.39'
L9	S51°39'21"E	62.70'

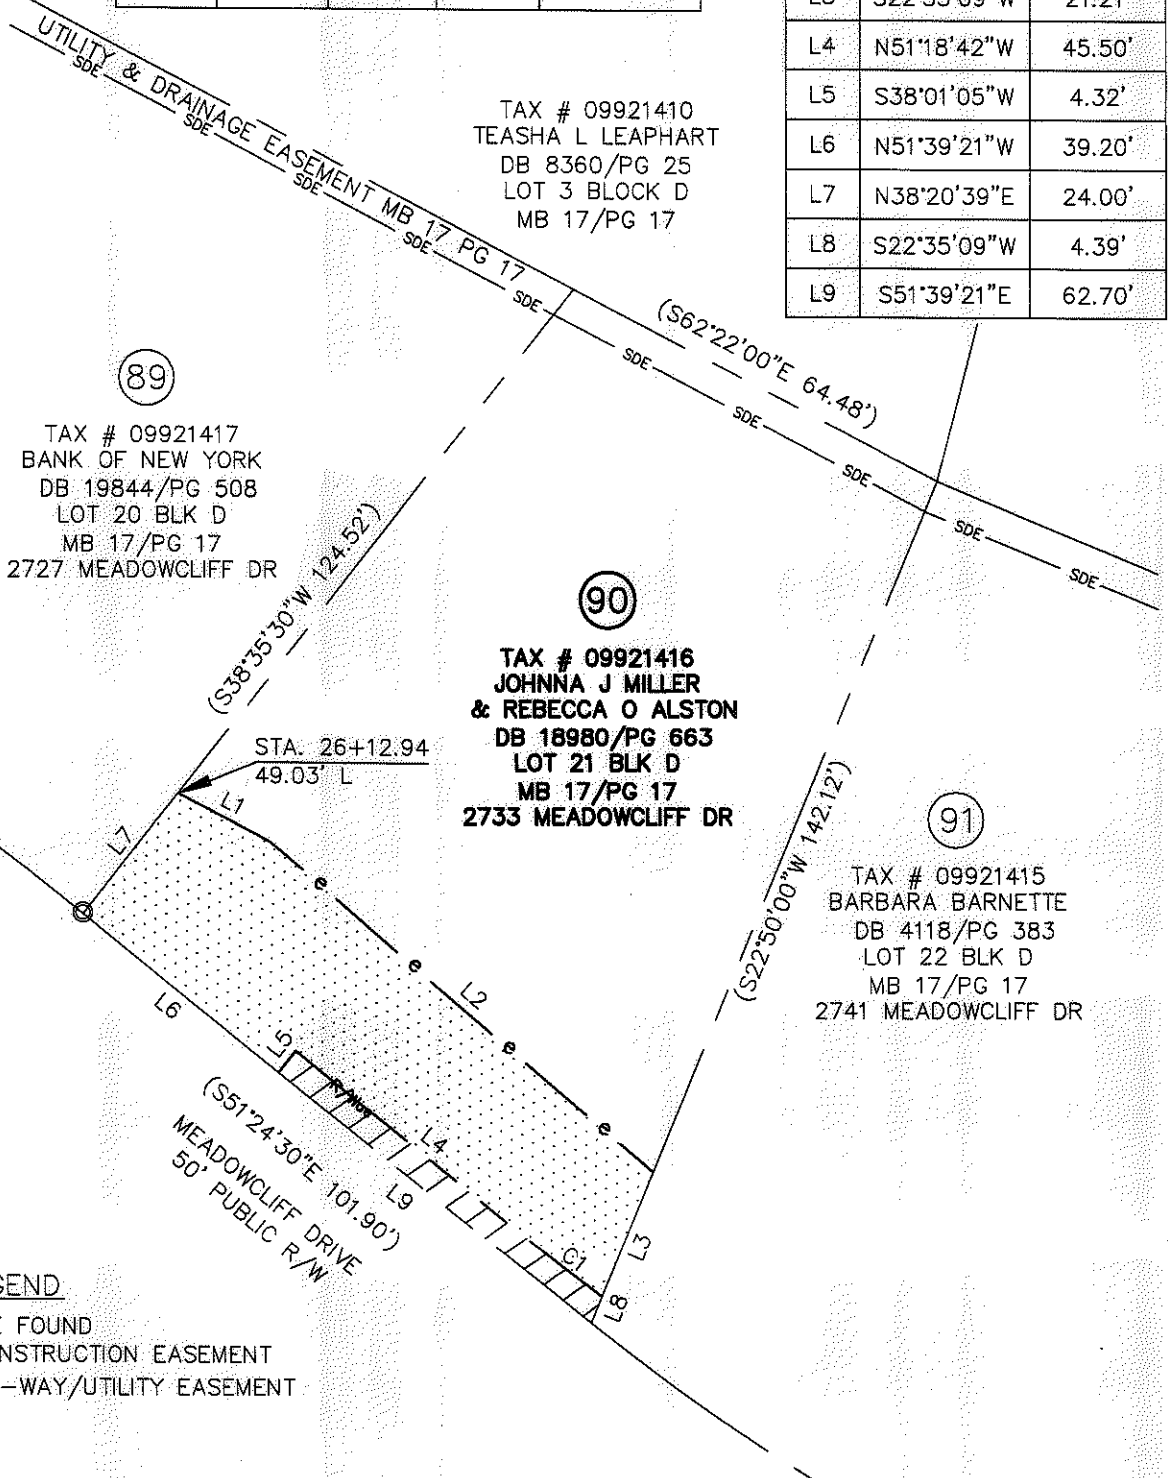

LEGEND

- 1/2" PIPE FOUND
- TEMP. CONSTRUCTION EASEMENT
- RIGHT-OF-WAY/UTILITY EASEMENT

NOTES:

1. BEARINGS AND DISTANCES SHOWN IN PARENTHESES ARE BASED ON RECORDED INFORMATION.
2. TOTAL AREA: 10,911 SQ.FT.
3. TEMP. CONST. EASEMENT: 2,277 SQ.FT.
4. RIGHT-OF-WAY/UTILITY EASEMENT: 259 SQ.FT.
5. AREA REMAINING: 10,911 SQ.FT.

PREPARED BY:
 STEWART ENGINEERING, INC
 200 S. COLLEGE ST. SUITE 720
 CHARLOTTE, NC 28202
 704-334-7925
 FIRM #C-1051

CHARLOTTE ENGINEERING & PROPERTY MGMT.		
REVISIONS	HOPE VALLEY / OAK FOREST NEIGHBORHOOD IMPROVEMENT PROJECT	JOB NO. 512-08-054
		FILE NO. Z8066.01
SCALE 0 1"=30' 30'	PROPERTY ACQUISITION JOHNNA J MILLER & REBECCA O ALSTON	SHEET 1
DRAWN BY: CJP		CHARLOTTE, MECKLENBURG CO., NC
DATE 05-30-12	CHECKED BY RCT	SURVEY SUPVR. RCT

ACQUISITION BY DB 28259, PG 104-109