


**DESCRIPTION  
TEMPORARY CONSTRUCTION EASEMENT**

POINT		BEARING	DISTANCE	REMARKS
1	2	S 27°-18'-30" E	121.44'	Exist. R/W
2	3	S 29°-35'-56" E	25.02'	Constr. Easm't.
3	4	S 29°-35'-56" E	50.04'	Constr. Easm't.
4	5	S 27°-18'-30" E	50.00'	Constr. Easm't.
5	6	S 22°-44'-04" E	37.62'	Constr. Easm't.
6	2	N 27°-18'-30" W	162.50'	Exist. R/W
6	7	S 27°-18'-30" E	237.50'	Exist. R/W
7	8	S 29°-35'-56" E	25.02'	Constr. Easm't.
8	9	S 26°-09'-45" E	50.01'	Constr. Easm't.
9	7	N 27°-18'-30" W	75.00'	Exist. R/W
9	10	S 27°-18'-30" E	62.50'	Exist. R/W
10	11	S 31°-52'-56" E	37.62'	Constr. Easm't.
11	12	S 36°-23'-55" E	25.32'	Constr. Easm't.
12	13	S 36°-23'-55" E	25.32'	Constr. Easm't.
13	14	S 53°-00'-57" E	27.44'	Constr. Easm't.
14	15	S 58°-57'-36" E	18.67'	Constr. Easm't.
15	16	S 68°-32'-32" E	18.67'	Constr. Easm't.
16	17	N 12°-00'-00" W	48.00'	Constr. Easm't.
17	18	N 87°-27'-41" E	6.75'	Constr. Easm't.
18	19	S 30°-00'-00" E	53.00'	Constr. Easm't.
19	20	S 71°-30'-00" E	15.00'	Constr. Easm't.
20	21	S 87°-24'-56" E	26.80'	Constr. Easm't.
21	22	S 85°-02'-40" E	49.57'	Constr. Easm't.
22	23	S 84°-09'-17" E	27.50'	Constr. Easm't.
23	24	S 04°-23'-33" W	6.09'	Property Line
24	25	R=4083.05' RT.	ARC=107.60'	Exist. R/W
25	26	R=150.00' RT.	ARC=151.20'	Prop. R/W
26	10	N 27°-18'-30" W	39.34'	Exist. R/W

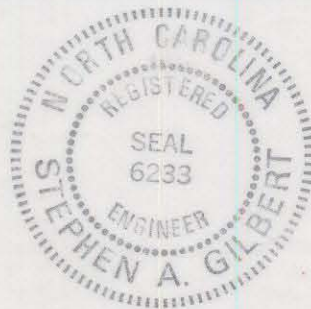

BEARINGS ARE BASED ON N.C. COORDINATE SYSTEM

SEE SHEET NO. 164-A

This plat was prepared under my supervision Stephen A. Gilbert  
N.C. Reg. Engineer No. 6233

<b>CITY OF CHARLOTTE NORTH CAROLINA DEPARTMENT OF PUBLIC WORKS ENGINEERING DIVISION</b>		
<b>REVISIONS</b> <i>RWM 7/9/75</i>	<b>PROP CONSTRUCTION EASEMENT SHARON AMITY ROAD WIDENING</b>	<b>JOB NO.</b> 513-72- 212
	<b>PARCEL NO. 164</b>	<b>FILE NO.</b> R-W 70
<b>DRAWN BY</b> RWM		<b>SHEET</b> 164-B
<b>CHECKED BY</b> SAG		<b>OF</b> 164
<i>S. Gilbert</i> CITY ENGINEER	<b>DATE</b>	<b>SCALE</b>

99-261-05