



This map was prepared for the purpose of right of way or easement acquisition only, and is not intended to be a boundary survey of the property shown.

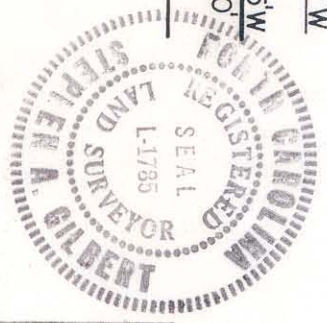

This plat was prepared under my supervision
Stephen A. Gilbert
 N. C. Reg. Surveyor No. L-1785

TOTAL AREA 9,645,926 S.F. = 221,440 AC. (TAX MAP)
 AREA TAKEN 12,253 S.F. = 0.281 AC.
 AREA REMAINING 9,633,673 S.F. = 221,159 AC.

METHODIST HOME
 DEED 1246-167
 TAX CODE 101-021-01

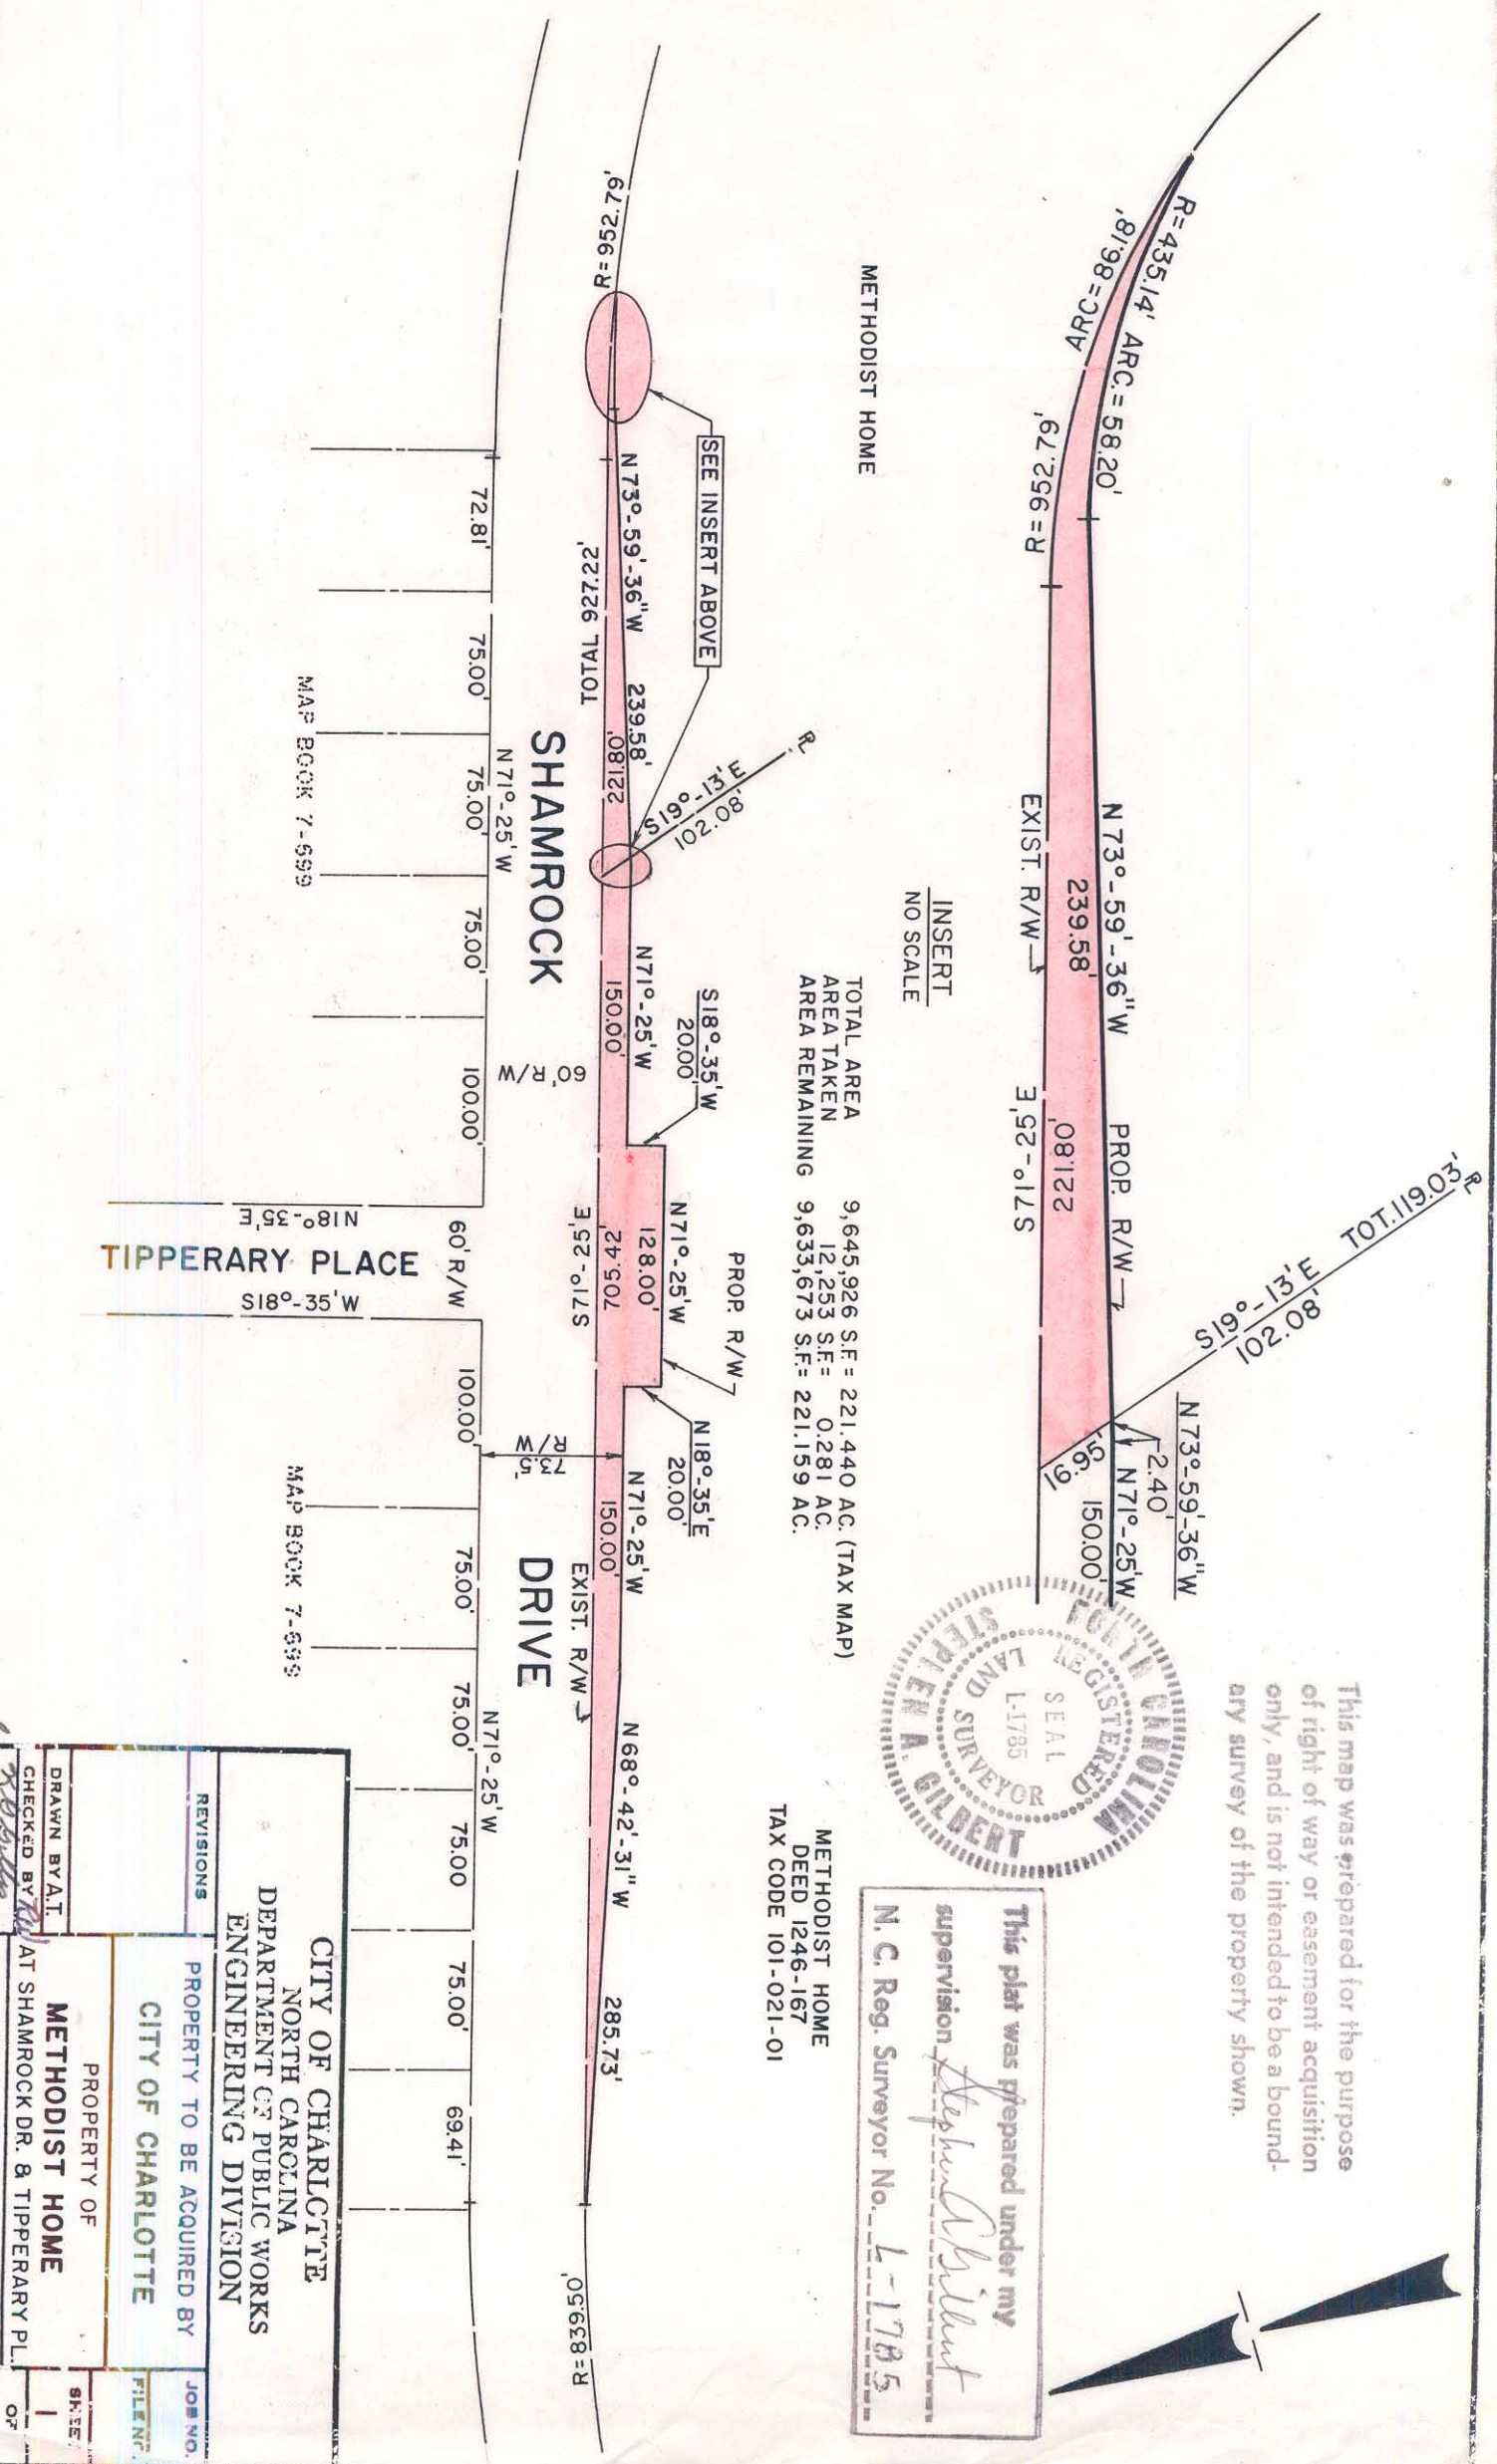

CITY OF CHARLOTTE NORTH CAROLINA DEPARTMENT OF PUBLIC WORKS ENGINEERING DIVISION		JOB NO.	
REVISIONS	PROPERTY TO BE ACQUIRED BY CITY OF CHARLOTTE	FILE NO.	
DRAWN BY A.T.	PROPERTY OF METHODIST HOME	SHEET	1
CHECKED BY <i>R.D. Gillette</i>	AT SHAMROCK DR. & TIPPERARY PL.	OF	
CITY ENGINEER	DATE AUG. 15, 1983 SCALE 1" = 100'		

FILE 101-021-01