


101-041-07
 DEED 3342-001
 Total Area 16,307 Sq. Ft.
 Area Taken 2,142 Sq. Ft.
 Area Remaining 14,165 Sq. Ft.
 210.00' total

101-041-08
 DEED 3343-509
 Total Area 18,702 Sq. Ft.
 Area Taken 8,498 Sq. Ft.
 Area Remaining 10,204 Sq. Ft.

101-041-11
 DEED 1029-24
 Total Area 26,382 Sq. Ft.
 Area Taken 11,227 Sq. Ft.
 Area Remaining 15,155 Sq. Ft.

101-041-12
 DEED 958-103
 Total Area 20,794 Sq. Ft.
 Area Taken 2,568 Sq. Ft.
 Area Remaining 18,226 Sq. Ft.

NOTE: Property corners shown circled were located by actual survey. Bearings are based on NORTH CAROLINA COORDINATE SYSTEM

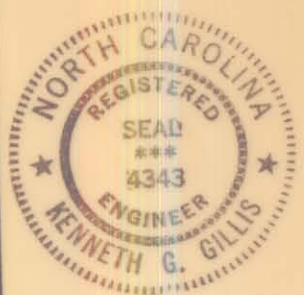

This plat was prepared under supervision *K. Gillis*
 N.C. Reg. Engineer No. *4343*

REVISIONS PROPOSED R/W SHARON AMITY ROAD PROJECT NO. 513-72-212		JOB NO.
		FILE NO. RW-70
DRAWN BY SBC CHECKED BY SA4 <i>SA4</i>		SHEET 157
DATE JUNE 21, 1974 SCALE 1" = 40' <i>101-041-12</i>		OF 164