


This map was prepared for the purpose of fee simple right of way or easement acquisition only and it is not intended to be a boundary survey of the property shown.


The bearings and distances shown in parentheses are based on deed information.

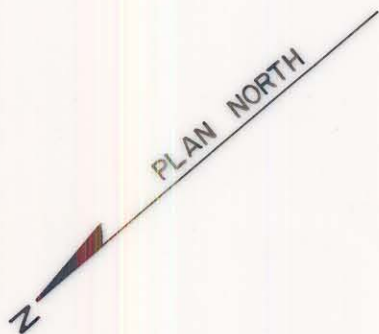

MATCH LINE STA. 99+00

101-42-36
SHAMROCK DRIVE
BAPTIST CHURCH
D.B. 3778, P. 784

132a

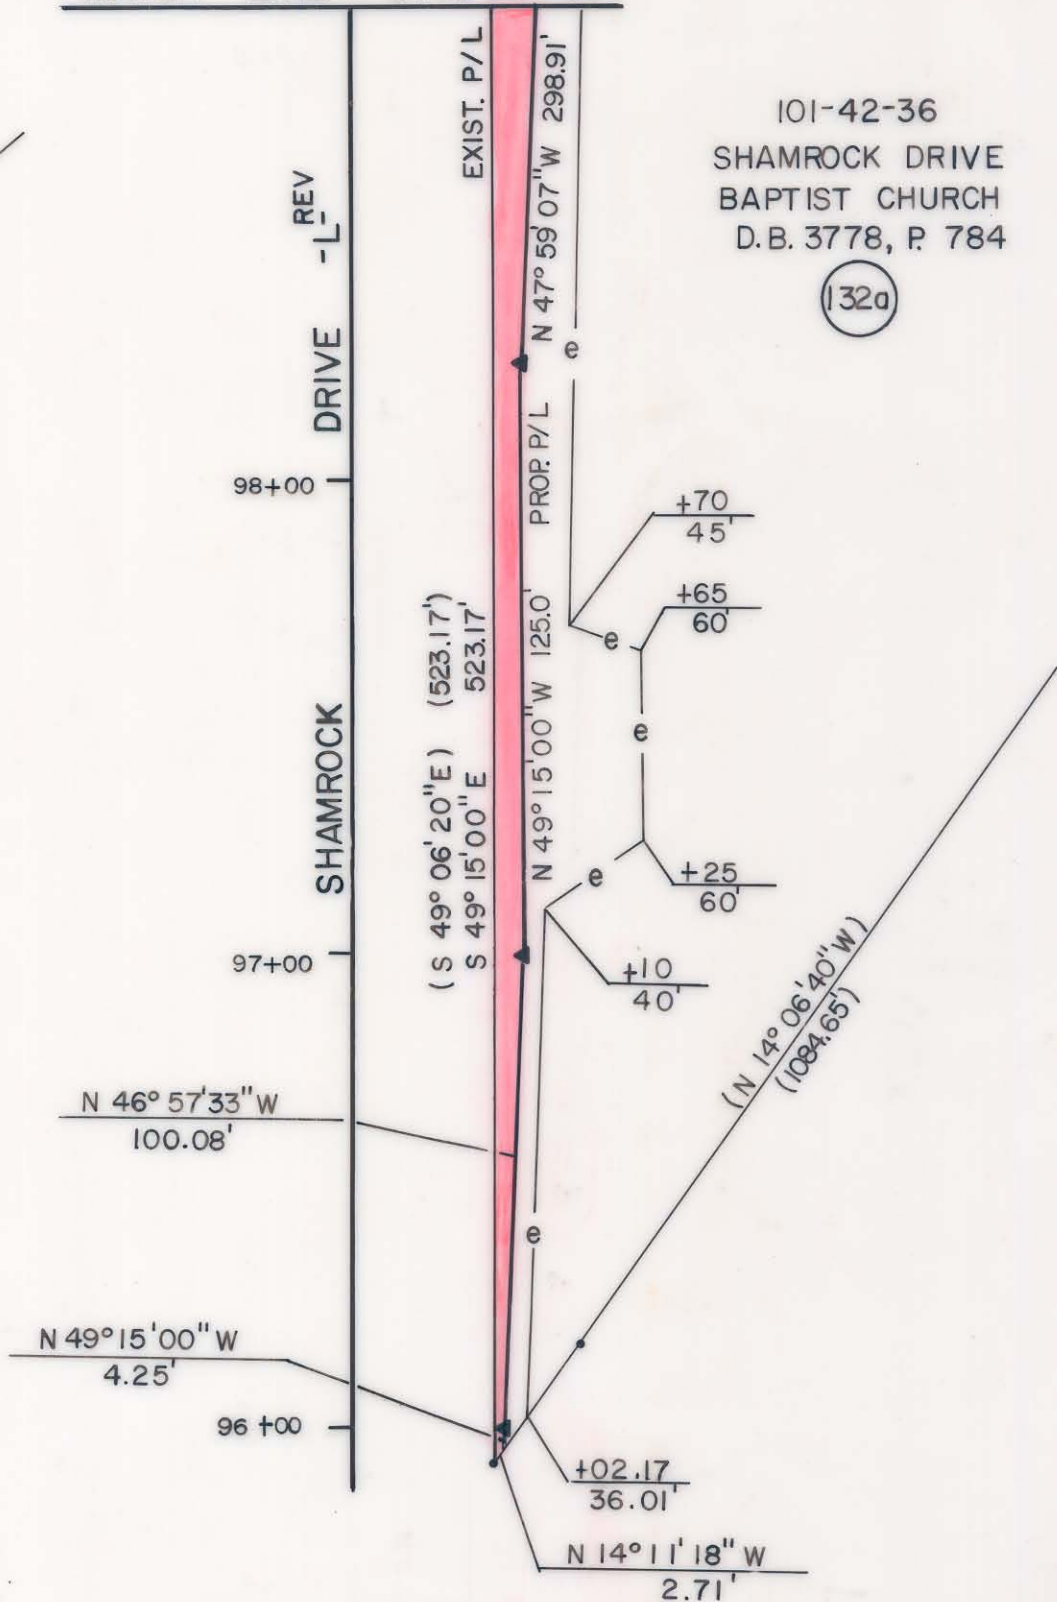

- Iron Pin By Deed
- Iron Pin Found



This plat was prepared under my supervision. *Robert A. Foy*
N. C. Reg. Surveyor No. L-1651

F H FLORENCE & HUTCHESON, INC.
CONSULTING ENGINEERS

CHARLOTTE ENGINEERING DEPARTMENT		JOB NO.
SHAMROCK DRIVE		FILE NO.
PROPERTY OF SHAMROCK DRIVE BAPTIST CHURCH		SHEET 132a OF 141
REVISIONS	DATE 6/89	SCALE 1" = 40'
DRAWN BY SLA		
CHECKED BY MSA		
SURVEY SUPPL.		