


This map was prepared for the purpose of fee simple right of way or easement acquisition only and it is not intended to be a boundary survey of the property shown.

The bearings and distances shown in parentheses are based on deed information.




- Iron Pin By Deed
- Iron Pin Found

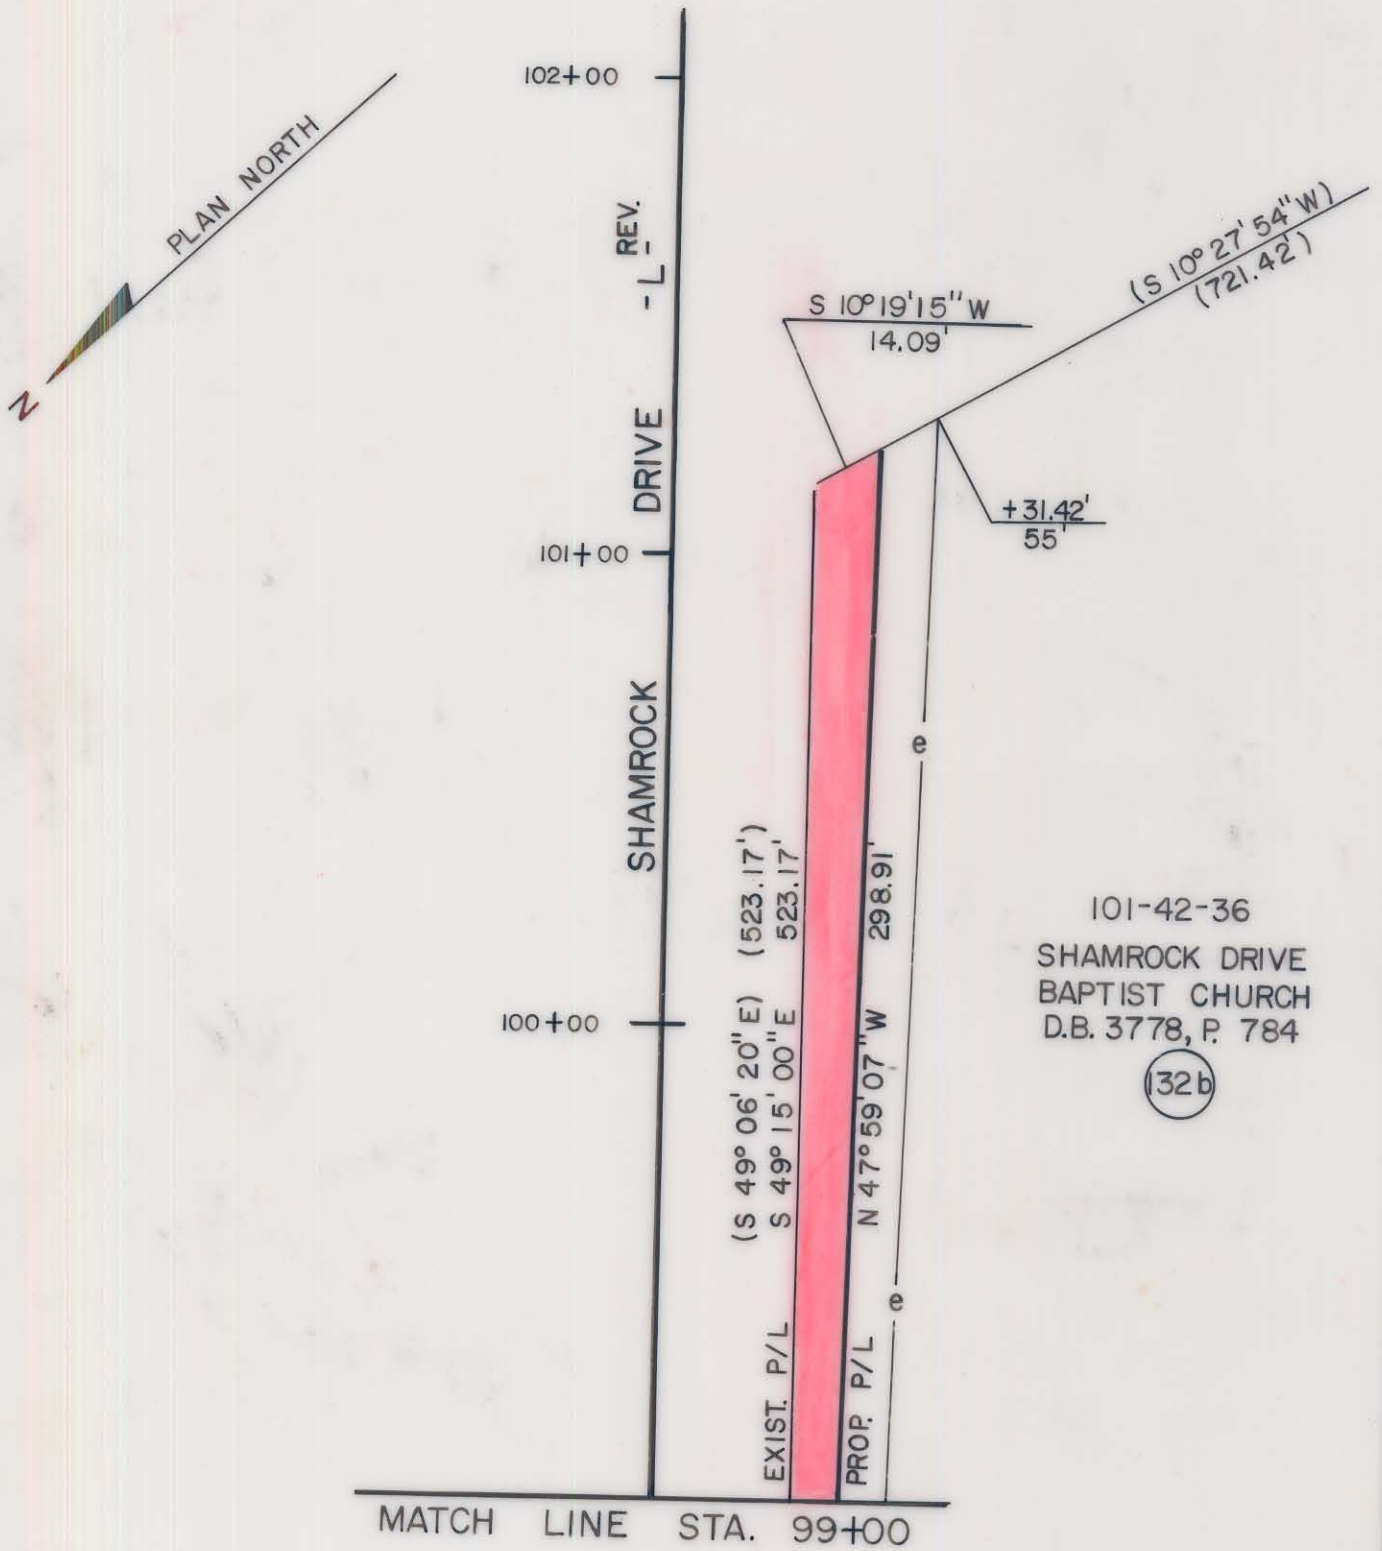

This plat was prepared under my supervision. *Robert A. Foy*  
N. C. Reg. Surveyor No. L-1651

**F H** FLORENCE & HUTCHESON, INC.  
CONSULTING ENGINEERS

 <b>CHARLOTTE</b> ENGINEERING DEPARTMENT		JOB NO.
<b>SHAMROCK DRIVE</b>		FILE NO.
PROPERTY OF SHAMROCK DRIVE BAPTIST CHURCH		SHEET 132b OF
REVISIONS	DATE 6/89	141
DRAWN BY SLA	SCALE 1" = 40'	
CHECKED BY MSA		
SURVEY SUPV.		

101-42-36