
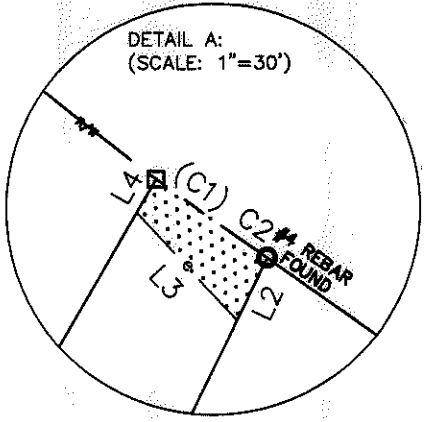
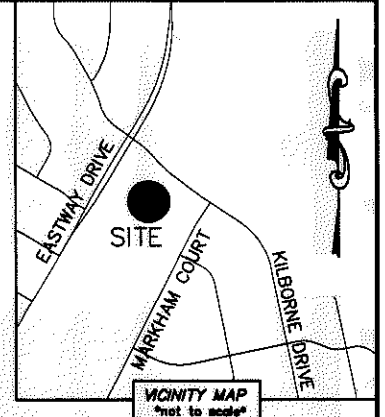


I, DAVID H. SNIDER, CERTIFY THAT THIS PLAT WAS PREPARED UNDER MY SUPERVISION AND THAT THE PLAT WAS PREPARED FOR THE PURPOSE OF ACQUISITION AND EASEMENTS ONLY, AND IS NOT INTENDED TO BE A BOUNDARY SURVEY OF PROPERTY SHOWN.

David H. Snider 2/10/14
 DAVID H. SNIDER, NC P.L.S. L-2942 DATE



NOTE:

- 1) BEARINGS AND DISTANCE SHOWN IN PARENTHESIS ARE BASED ON RECORDED INFORMATION.
- 2) COMPUTED PROJECT DISTANCE - *
- 3) TOTAL AREA 55,198 SQ.FT.
- 4) TEMP. CONSTRUCTION EASEMENT 178 SQ.FT.
- 5) TOTAL AREA REMAINING 55,198 SQ.FT.

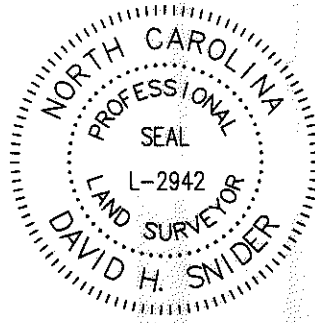


CURVE TABLE		
CURVE	RADIUS & ARC	CHORD
(C1)	(R=539.99 L=21.21')	
C2	R=455.95 L=21.21'	S 54°29'00" E 21.21'

LINE TABLE		
LINE	LENGTH	BEARING
L1	70.15'	S 54°37'09" E
L2	10.83'	S 25°49'03" W
L3	22.93'	S 42°50'07" E
L4	6.08'	N 30°07'03" E
(L5)	(85.02')	(N 29°40'48" E)
L6	?	N 30°50'07" E
(L7)	(65.75')	(S 60°30'25" E)
L8		S 59°21'06" E

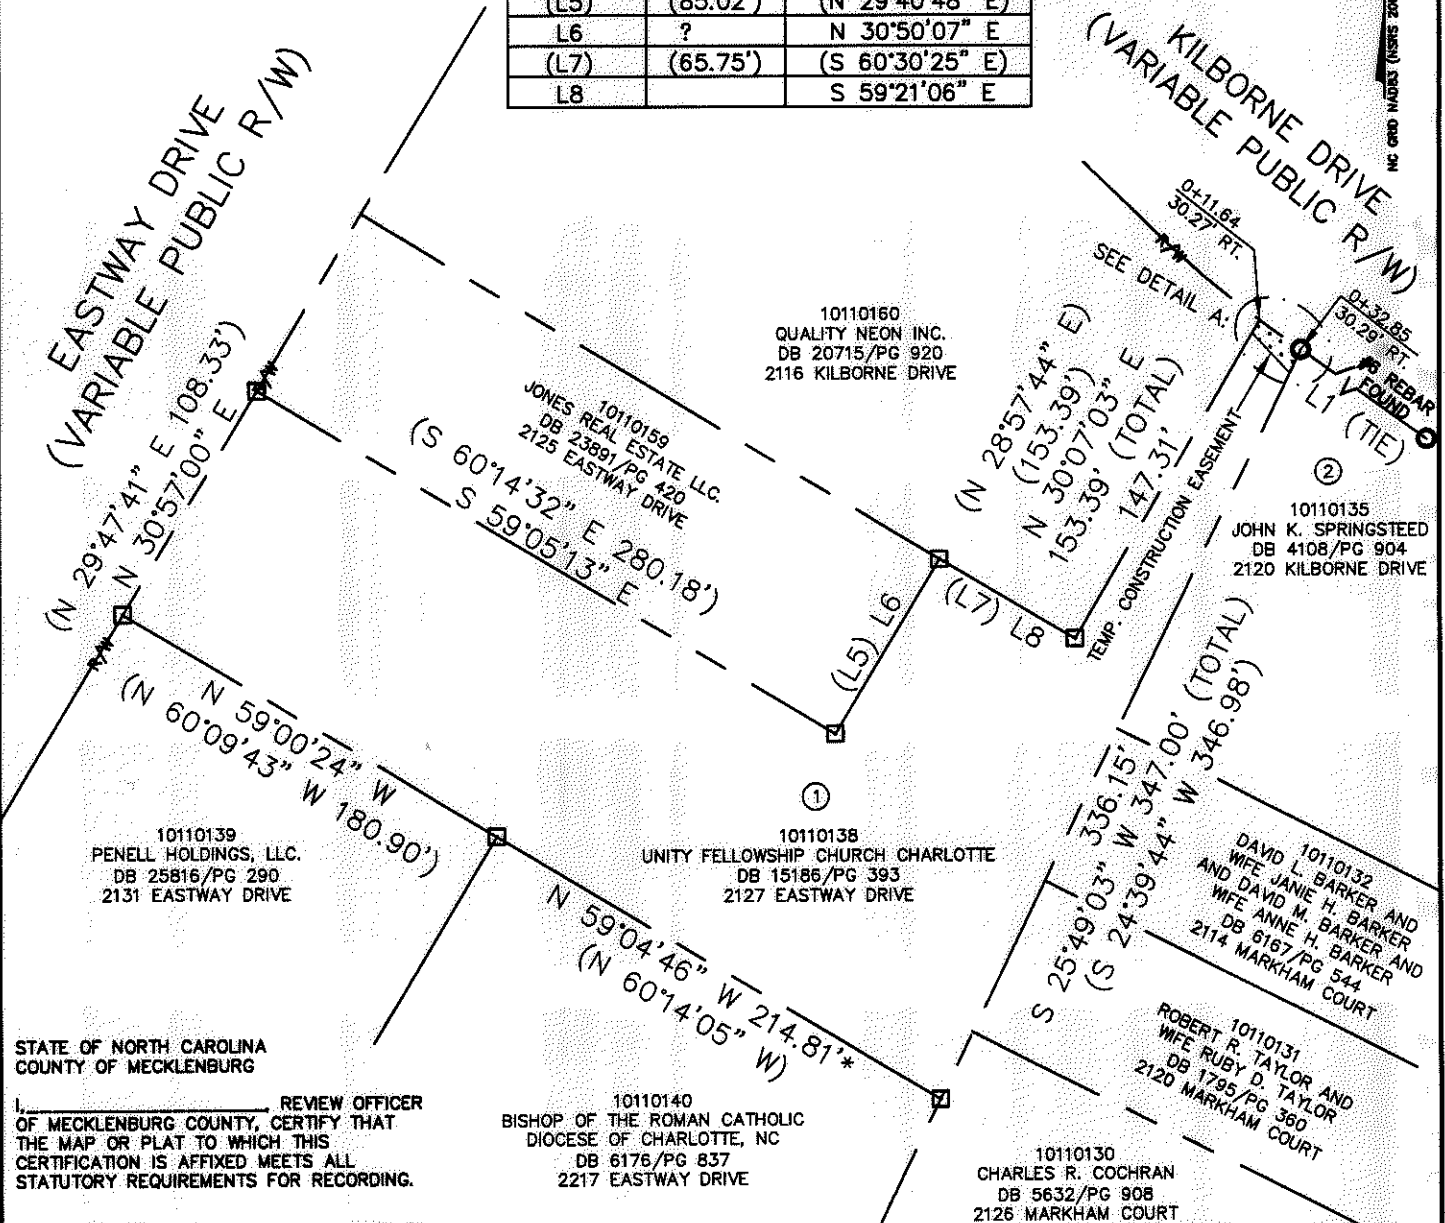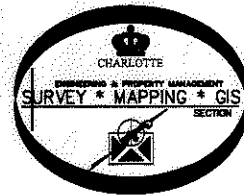

REVIEW OFFICER _____ DATE _____

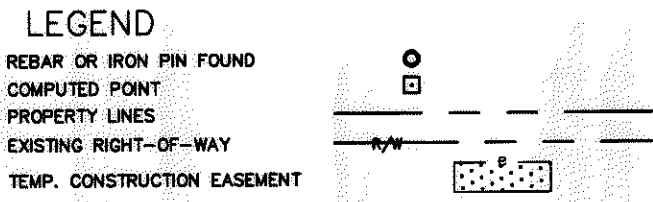

PREPARED BY:
 CITY OF CHARLOTTE
 ENGINEERING & PROPERTY MANAGEMENT DEPARTMENT
 600 EAST FOURTH STREET
 CHARLOTTE, NC 28202
 704-336-2291

		CHARLOTTE ENGINEERING & PROPERTY MANAGEMENT DEPARTMENT	
REVISIONS		KILBORNE DRIVE SIDEWALK	
SCALE 0 1"=80' 1"			
DRAWN BY LG		PROPERTY ACQUISITION OWNER: UNITY FELLOWSHIP CHURCH CHARLOTTE CHARLOTTE, MECKLENBURG CO., NC	
DATE			
CHECKED BY: DHS		JOB NO. 512-07-082 FILE NO. 101-101-38 SHEET 1 of 1	
SURVEY SUPVR. <i>DHS</i>			
K:\AUTOCAD\EN_SU-LD4\207082--KILBORNE DRIVE\DWG\			

ACQUISITION BY DB 29185 PG 944