


This map was prepared for the purpose of fee simple, right of way or easement acquisition only and it is not intended to be a boundary survey of the property shown.

The bearings and distances shown in parentheses are based on deed information.

PLAN NORTH

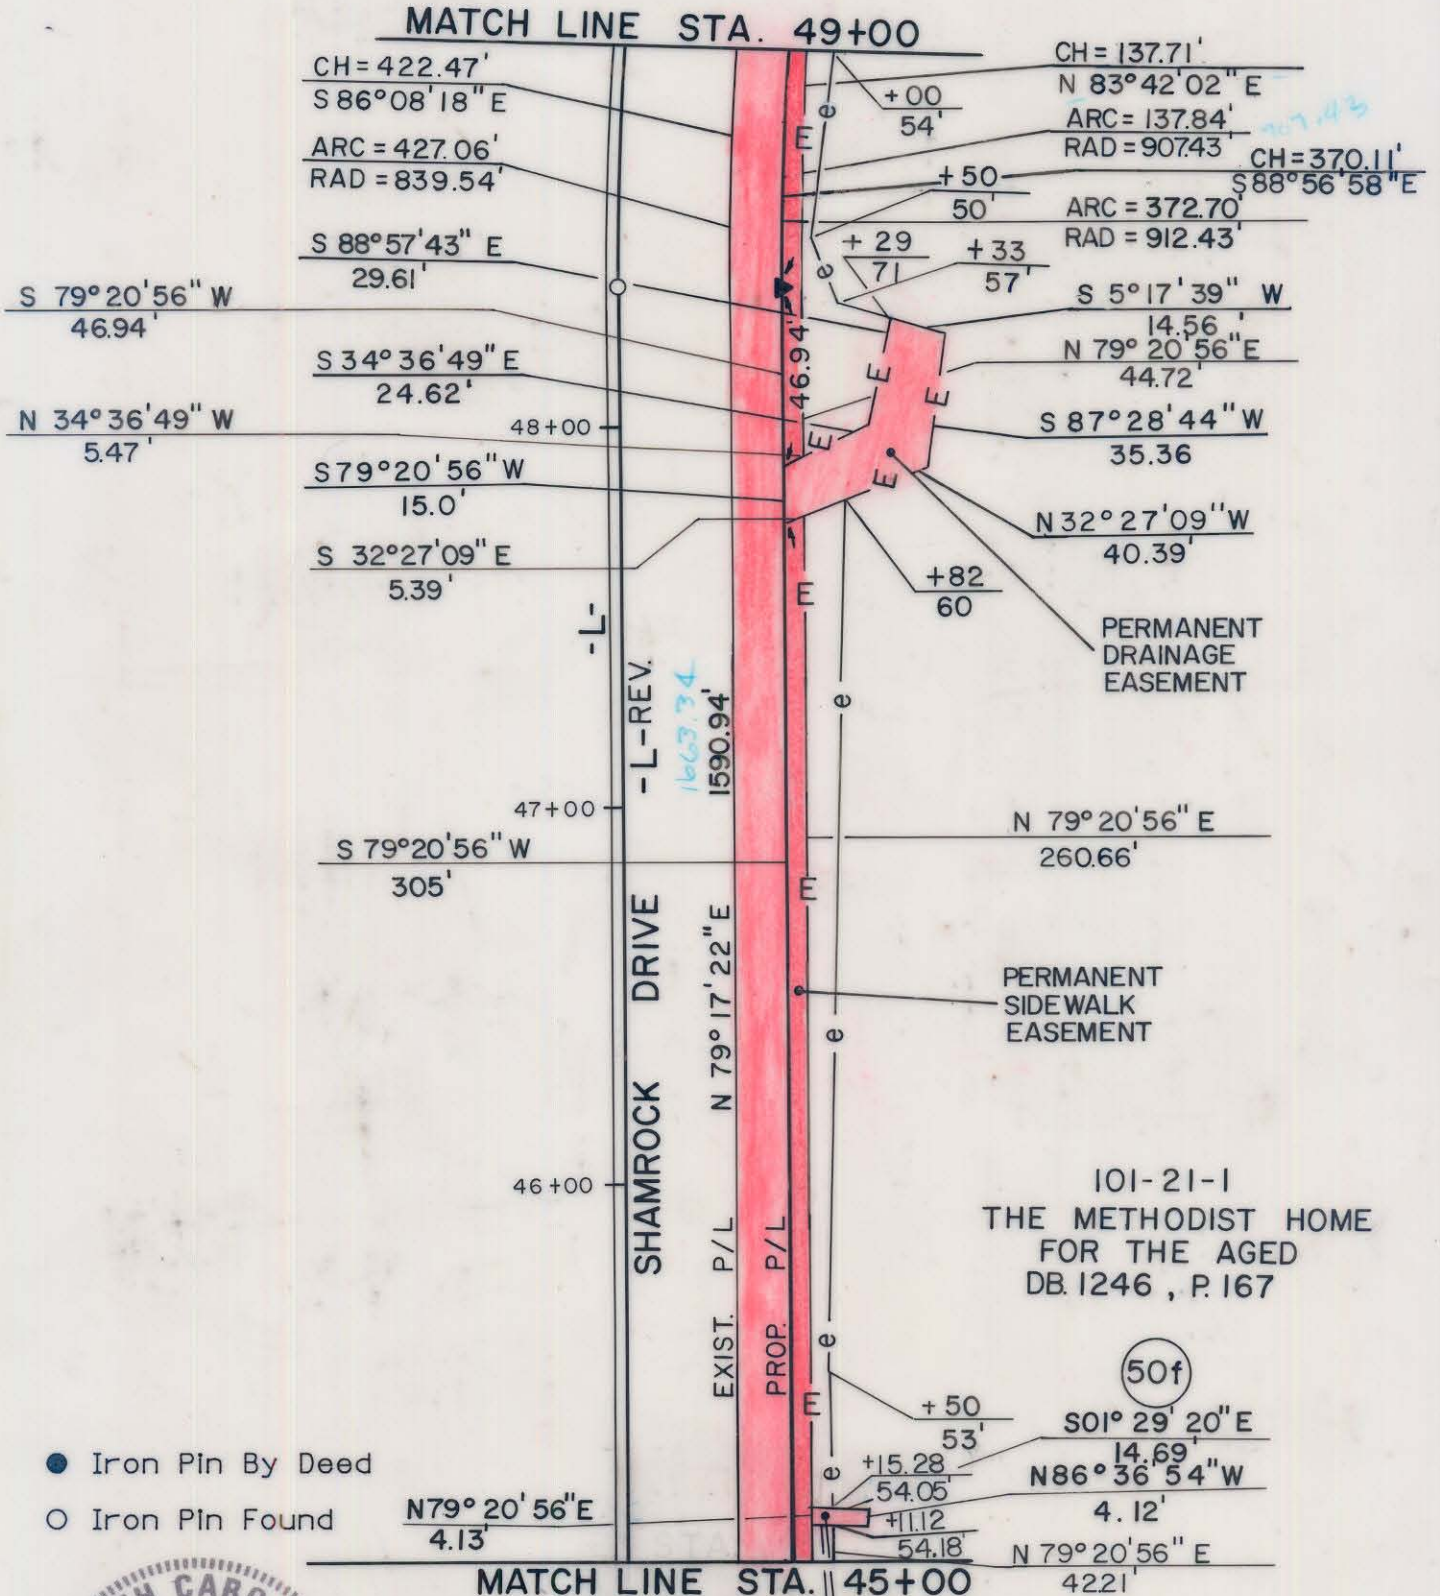

- Iron Pin By Deed
- Iron Pin Found



This plat was prepared under my supervision. *Robert A. Foy*

N. C. Reg. Surveyor No. L-1651

ACQUISITION BY CITY
 RECORDED IN DEED BOOK
6301 Pg 287
 DATE 6/26/90
6290 Pg 677
6/18/90

F H FLORENCE & HUTCHESON, INC.
 CONSULTING ENGINEERS

CHARLOTTE
 ENGINEERING DEPARTMENT

REVISIONS 10/89 REVISED EXIST. R/W TOTAL / SRW 1/90 REV. EXIST. R/W TOTAL	SHAMROCK DRIVE PROPERTY OF THE METHODIST HOME FOR THE AGED	JOB NO.
DRAWN BY T M CHECKED BY MSA		FILE NO.
SURVEY SUPERVISOR DATE 4/89	SCALE 1" = 50'	SHEET 50f OF 141

DBL6291 PG 110

101-702-01