


This map was prepared for the purpose of fee simple, right of way or easement acquisition only and it is not intended to be a boundary survey of the property shown.

The bearings and distances shown in parentheses are based on deed information.

PLAN NORTH

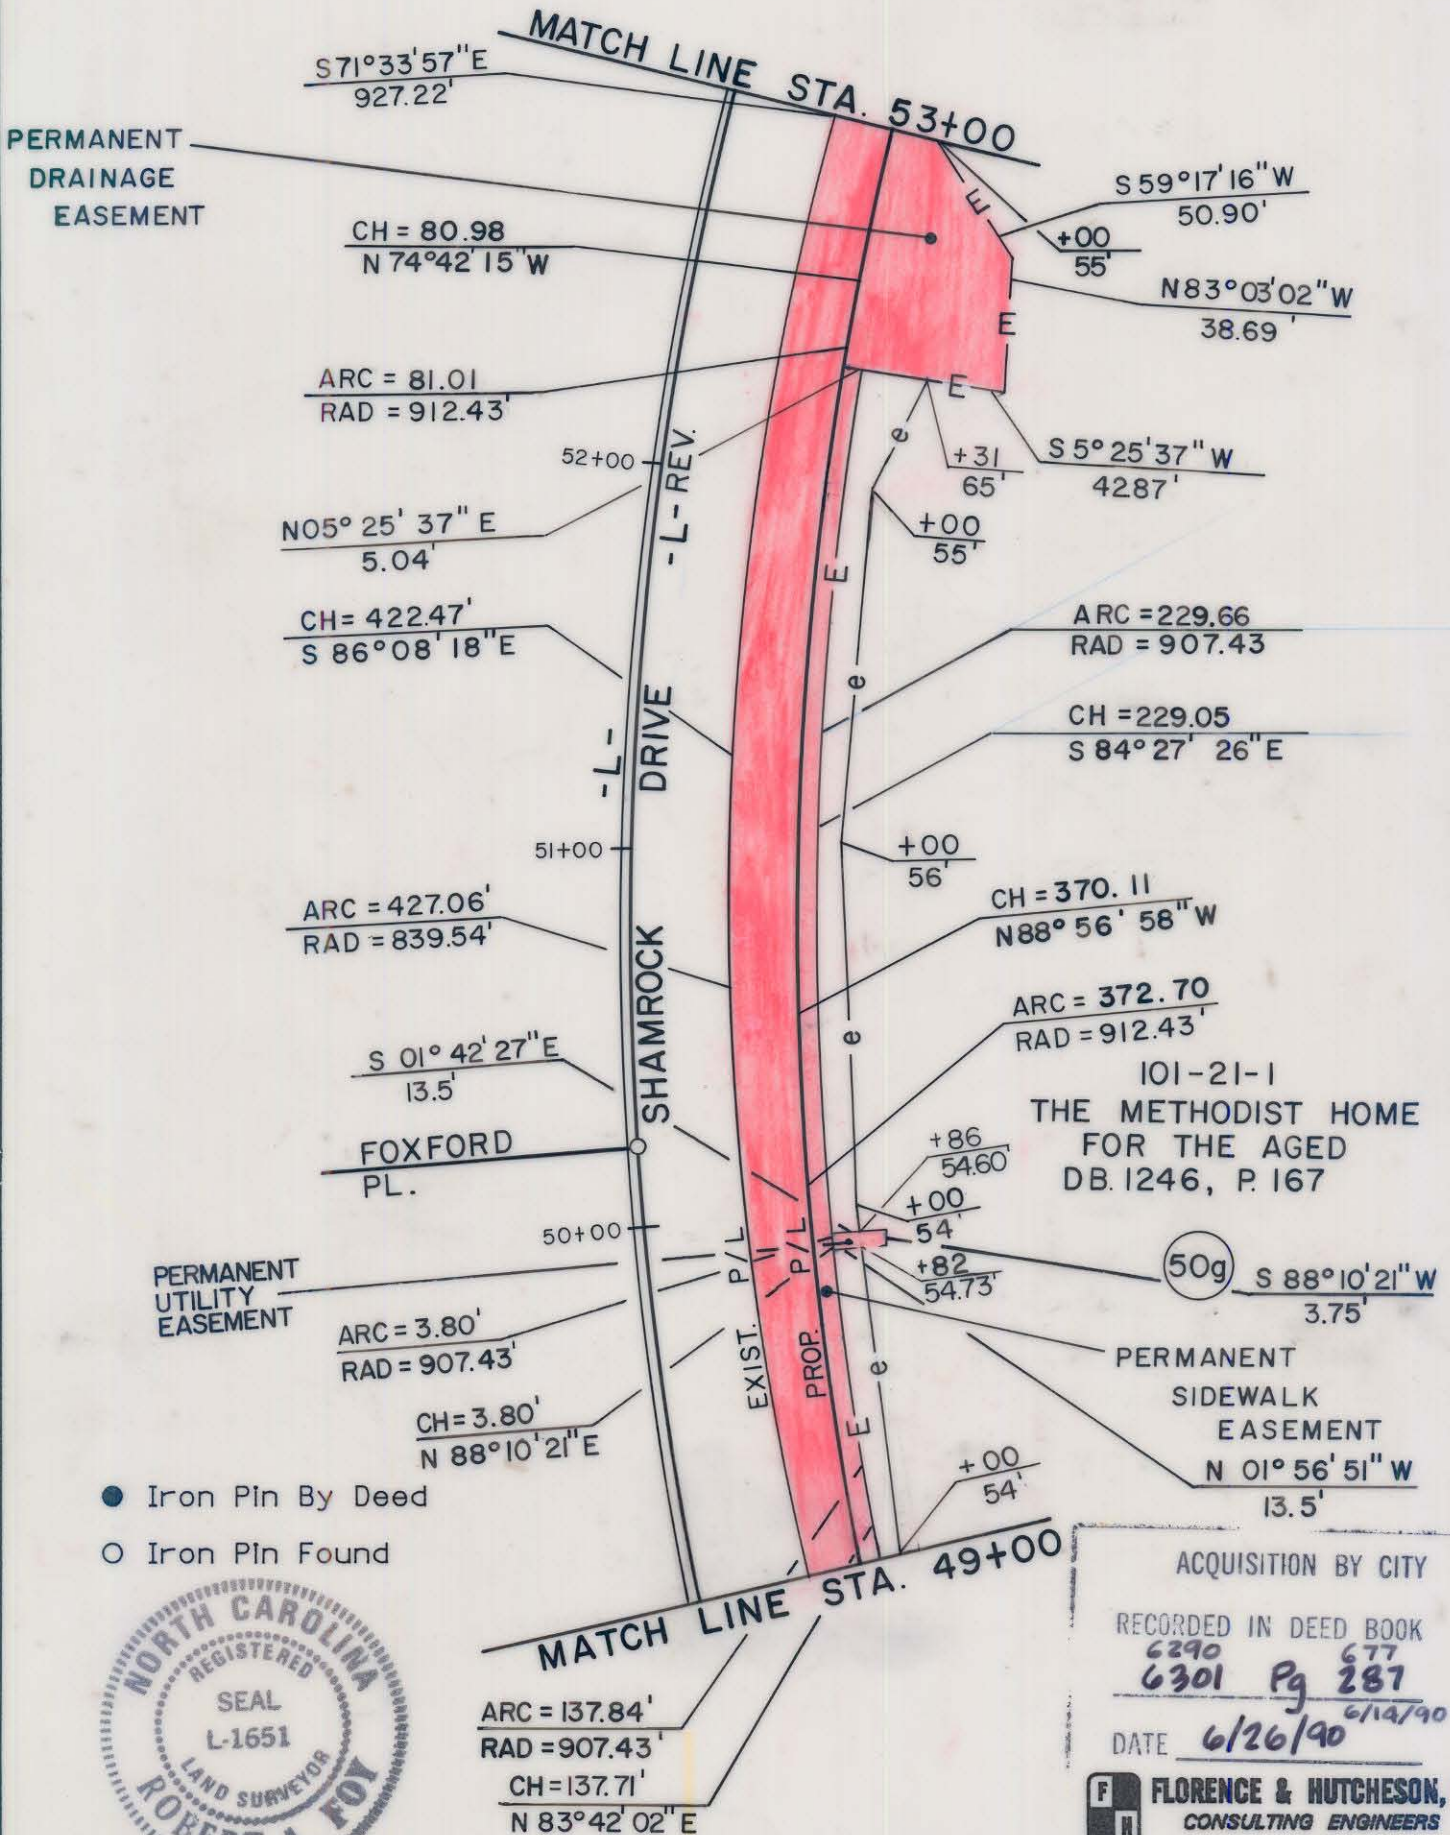

This plat was prepared under my supervision. *Robert A. Foy*  
N. C. Reg. Surveyor No. L-1651

REVISIONS		JOB NO.
<p align="center"><b>CHARLOTTE</b> ENGINEERING DEPARTMENT</p> <p align="center"><b>SHAMROCK DRIVE</b></p>		FILE NO.
		<p align="center">PROPERTY OF <b>THE METHODIST HOME FOR THE AGED</b></p>
<p>DRAWN BY T.M. CHECKED BY MSA</p>	<p>DATE 4/89</p>	<p>SHEET <b>50g</b> OF 141</p>
<p>SCALE 1" = 50'</p>		

DB6291 PG 110

101-702-01