

# WOODLEAF ROAD

50' R/W

410' TO BROOKVIEW DRIVE

(N 63°14'30" E)  
(70.00)

101-143-08  
FRANK DYER, JR.  
& WF RUTH R.  
DEED 2371-068  
(151.22)  
(165.00' TOTAL)  
S 26°45'30" E

101-143-09  
BILLY W. BROCK  
& WF LOIS V.  
DEED 3023-282  
MB 2095-477 L9  
(157.83)  
W 26°45'30" N

101-143-10  
ETHEL PANGLE  
DEED 3873-228  
(15.00)

101-143-21  
RONALD SIDNEY SIMPSON  
& WF LUCINDA L.  
DEED 4665-114  
(15.00)

101-143-20  
HORACE P. BURNETTE  
& WF BETTY C.  
DEED 3434-146  
(55.93)

DETAIL

N 57°50'50" E  
S 26°45'30" E  
N 38°58'50" E  
0.14'

SEE DETAIL



NOTE:  
PROPERTY CORNERS SHOWN AS OPEN CIRCLES WERE LOCATED BY ACTUAL SURVEY. BEARINGS AND DISTANCES SHOWN IN PARENTHESES ARE BASED ON DEED INFORMATION. BEARINGS ARE BASED ON MAP BOOK 9 PAGE 597.


THIS MAP WAS PREPARED FOR THE PURPOSE OF RIGHT-OF-WAY OR EASEMENT ACQUISITION ONLY, AND IS NOT INTENDED TO BE A BOUNDARY SURVEY OF THE PROPERTY SHOWN.

THIS PLAT WAS PREPARED UNDER MY SUPERVISION

*R. Dennis Smith*

N.C. REG. SURVEYOR NO. L-1482

ACQUIRED 9-30-87  
DR. 5609-891

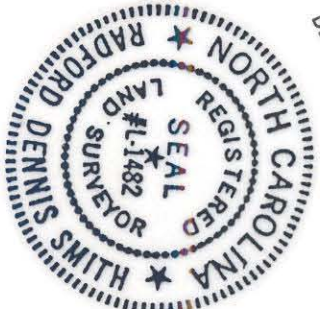

TOTAL AREA: 11,550 Sq. Ft. = 0.265 Ac. (BY DEED)  
DRAINAGE EASEMENT AREA: 733 Sq. Ft. = 0.017 Ac.

PROP. PERM. 25' DRAINAGE EASEMENT



CHARLOTTE  
ENGINEERING DEPARTMENT

FARMVIEW ROAD  
PROP. PERM. STORM  
DRAINAGE EASEMENT

PROPERTY OF  
BILLY W. BROCK  
& WF LOIS V.

REVISIONS	JOB NO. 512-87-070
DRAWN BY R S J	FILE NO.
CHECKED BY R L B	SHEET 3
SURVEY SUPERVISOR <i>R. Dennis Smith</i>	OF 12
DATE MAY 8, 1987	SCALE 1"=40'

101-143-09