

ACQUIRED 9-30-87
D.R. 5609-861

NOTE:
PROPERTY CORNERS SHOWN AS OPEN CIRCLES WERE LOCATED BY ACTUAL SURVEY. BEARINGS AND DISTANCES SHOWN IN PARENTHESES ARE BASED ON DEED INFORMATION. BEARINGS ARE BASED ON MAP BOOK 9 PAGE 597.


THIS MAP WAS PREPARED FOR THE PURPOSE OF RIGHT-OF-WAY OR EASEMENT ACQUISITION ONLY, AND IS NOT INTENDED TO BE A BOUNDARY SURVEY OF THE PROPERTY SHOWN.

THIS PLAT WAS PREPARED
LIMITED BY SUBDIVISION

R. Dennis Smith

N.C. REG. SURVEYOR NO. L-1482

TOTAL AREA: 15,116 Sq. Ft. = 0.347 Ac. (BY DEED)
DRAINAGE EASEMENT AREA: 3,425 Sq. Ft. = 0.079 Ac.

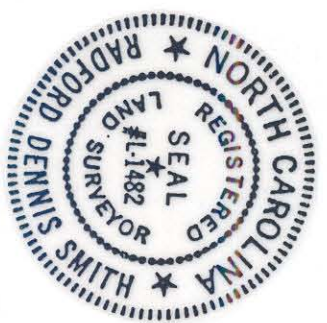

CHARLOTTE		JOB NO.	512-87-070
ENGINEERING DEPARTMENT		FILE NO.	
FARMVIEW ROAD		PROPERTY OF JAMES W. MULKEY & WF LOUISE R.	
PROP. PERM. STORM DRAINAGE EASEMENT			
REVISIONS		SHEET	8
DRAWN BY RSJ		OF	12
CHECKED BY RLJ			
DATE MAY 8, 1987		SCALE 1"=40'	
SURVEY SUPERVISOR			

101-143-16