


Total Area 43,903 Sq.Ft. = 1.008 Ac.
 Area Taken 1,800 Sq.Ft. = 0.041 Ac.
 Area Remaining 42,103 Sq.Ft. = 0.967 Ac.

70

71


72

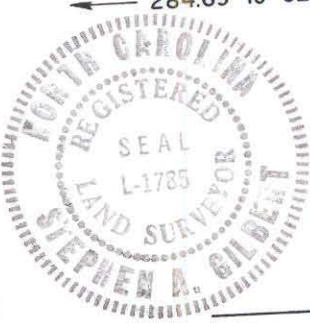

SHARON AMITY ROAD

This plot was prepared under my supervision *Stephen A. Gilbert*
 N. C. Reg. Surveyor No. L-1785

This map was prepared for the purpose of right of way or easement acquisition only, and is not intended to be a boundary survey of the property shown.

		CHARLOTTE ENGINEERING DEPARTMENT	
PROPOSED R/W CENTRAL AVENUE AT SHARON AMITY ROAD		JOB NO.	
PARCEL NO. 71 RUTH C. BRADLEY		FILE NO.	
DRAWN BY <u>A.T.</u>		SHEET 3	
CHECKED BY <u>DEA</u> <i>Rob Gillo</i> CITY ENGINEER		OF 7	
DATE JAN. 3, 1985		SCALE 1" = 40'	

FILE 101-212-11/56

101-21