


NOTES: Property corners shown circled were located by actual survey. Bearings are based on MAP BOOK 7 PAGE 433

This map was prepared for the purpose of right of way or easement acquisition only, and is not intended to be a boundary survey of the property shown.

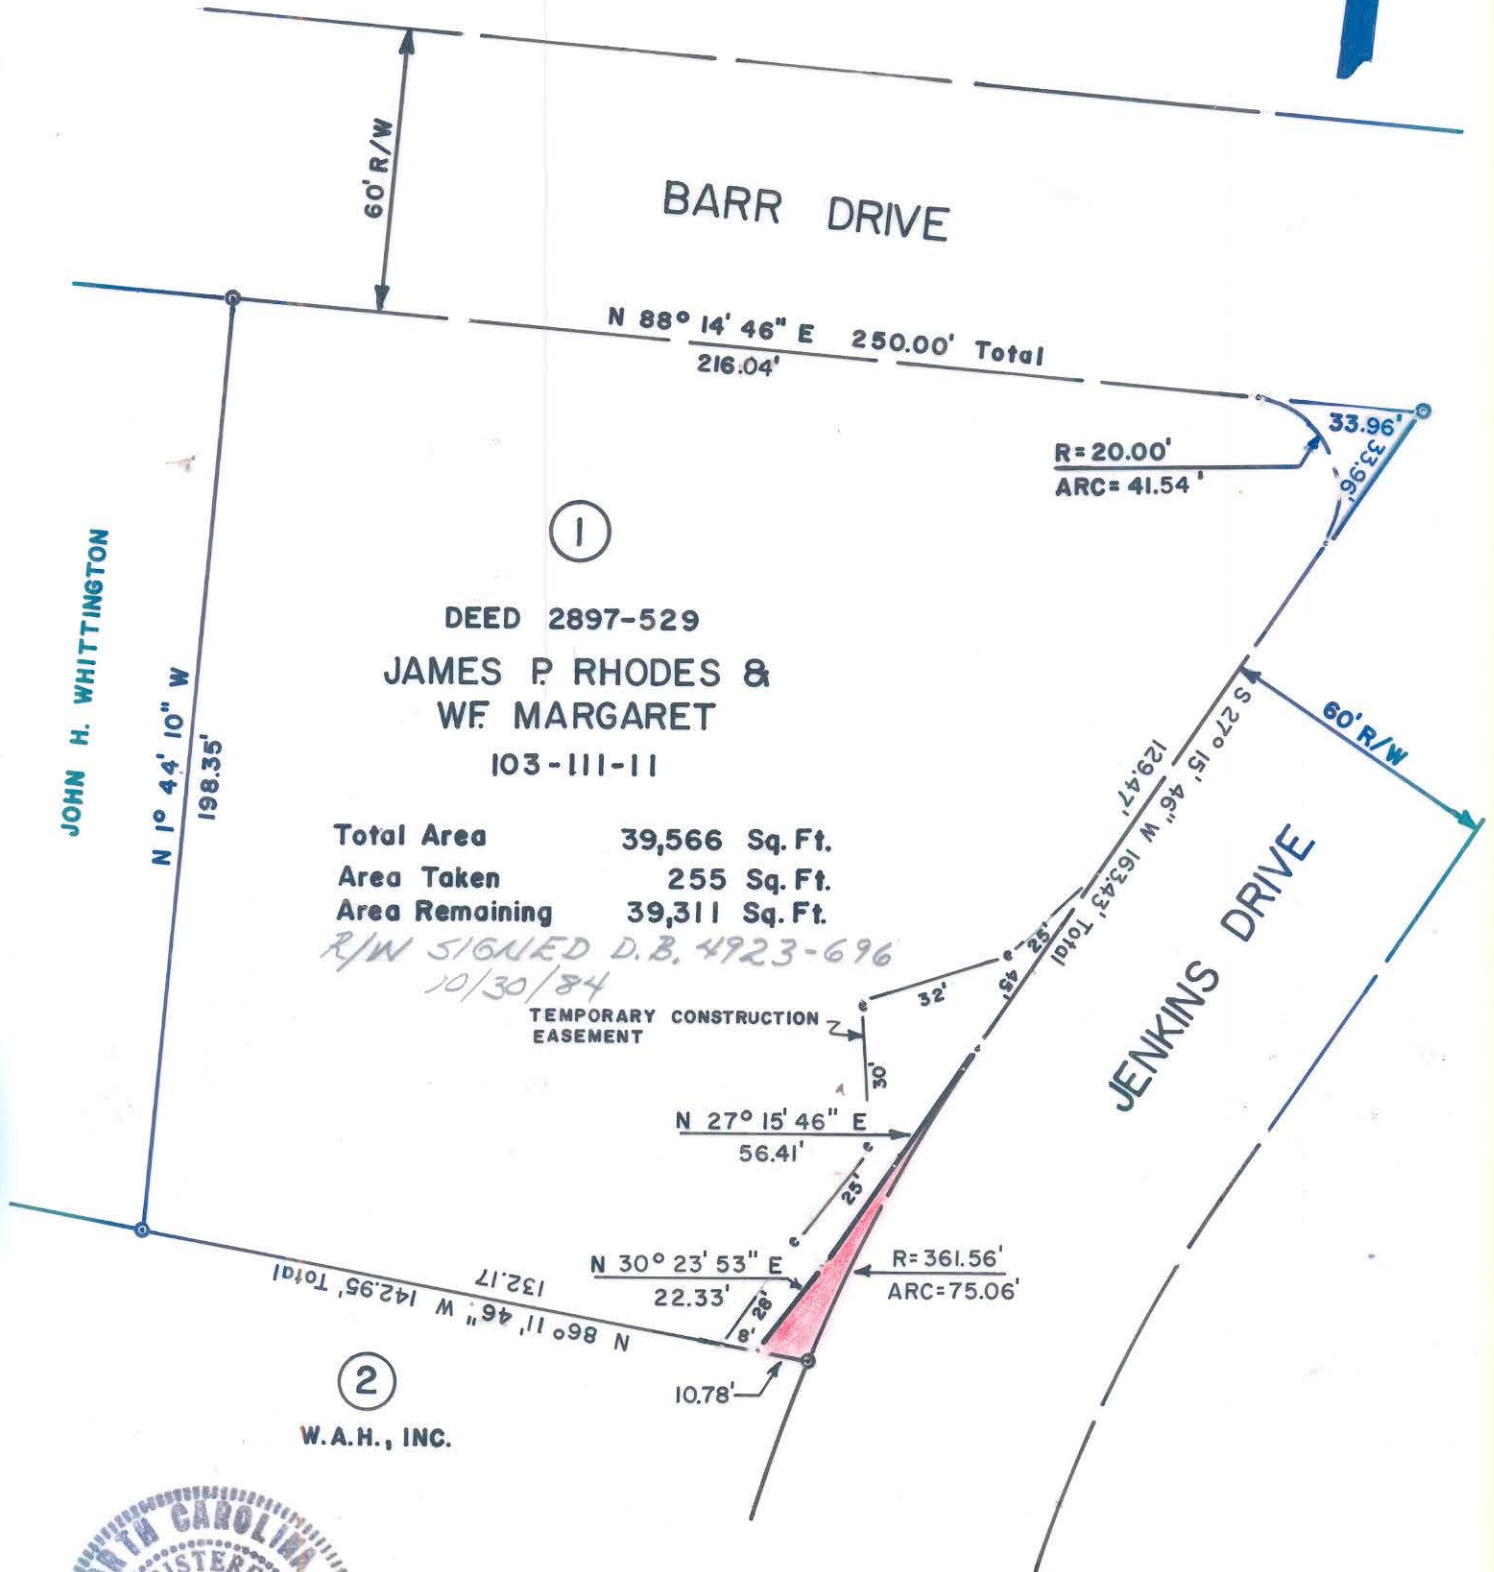

This plat was prepared under my supervision Stephen A. Gilbert  
 N. C. Reg. Surveyor No. L-1785

CITY OF CHARLOTTE NORTH CAROLINA DEPARTMENT OF PUBLIC WORKS ENGINEERING DIVISION		
REVISIONS	PROPOSED R/W <b>JENKINS DRIVE REALIGNMENT</b>	JOB NO. 512-83-014 FILE NO.
DRAWN BY <u>A.R.</u>	PROPERTY OF <b>JAMES P. RHODES &amp;</b> <b>WF. MARGARET</b>	SHEET <b>1</b>
CHECKED BY <u>RM</u>	DATE <b>7/1/84</b> SCALE <b>1"=40'</b>	OF <b>4</b>
CITY ENGINEER		