


NORTH PER. DEED 3279-83



4
TEXACO INC.
3279-83

1

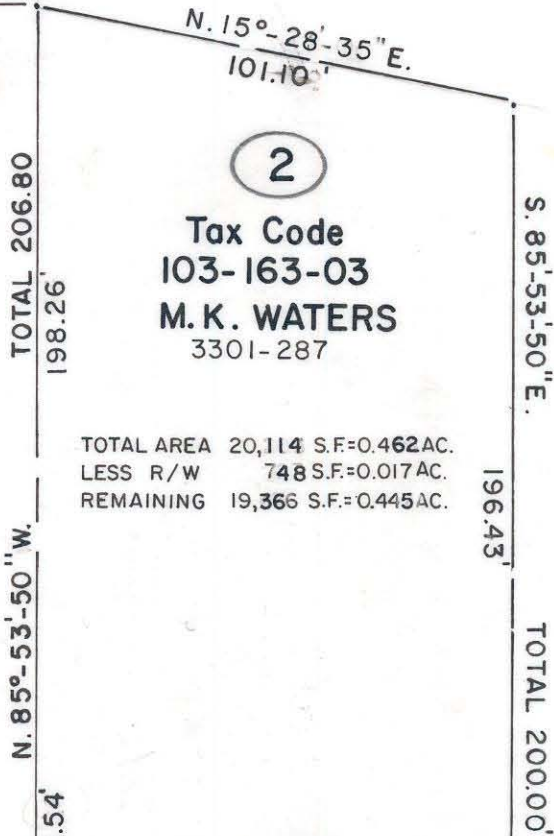


7
FORLON CORP.
4607-703

3

TOTAL AREA 20,114 S.F.=0.462AC.
LESS R/W 748 S.F.=0.017AC.
REMAINING 19,366 S.F.=0.445AC.

This map was prepared for the purpose of right of way or easement acquisition only, and is not intended to be a boundary survey of the property shown.

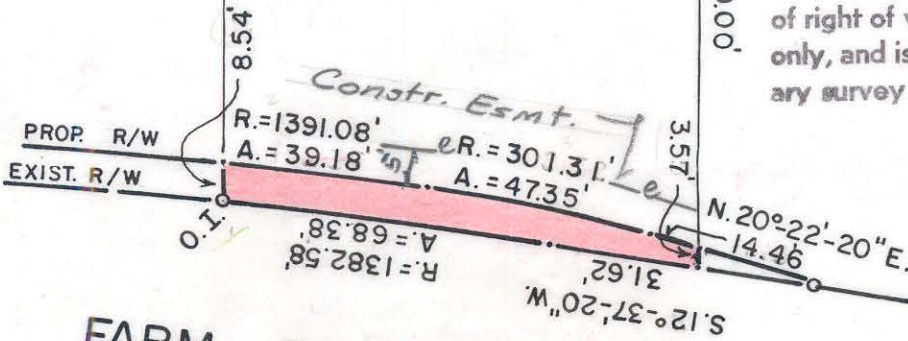

FARM POND LANE



This plat was prepared under my supervision R. Dennis Smith
N. C. Reg. Surveyor No. L-1482

CHARLOTTE ENGINEERING DEPARTMENT		JOB NO. 512-85-001
REVISIONS	R.O.W. TO BE ACQUIRED BY THE CITY OF CHARLOTTE	FILE NO.
DRAWN BY MAS	PROPERTY OF MARTIN K. WATERS JR.	SHEET 2
CHECKED BY <i>[Signature]</i>	DATE 11/20/85	OF 3
	SCALE 1" = 40'	

103-163-03