

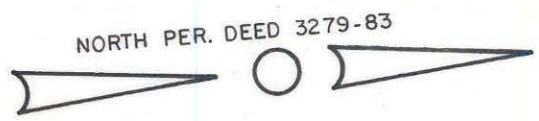


This map was prepared for the purpose of right of way or easement acquisition only, and is not intended to be a boundary survey of the property shown.

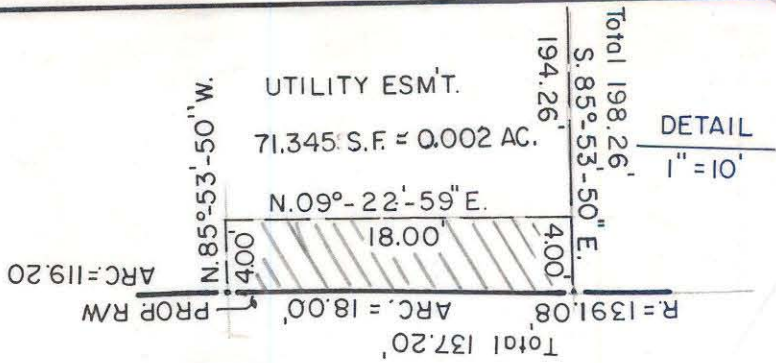

ALBEMARLE ROAD

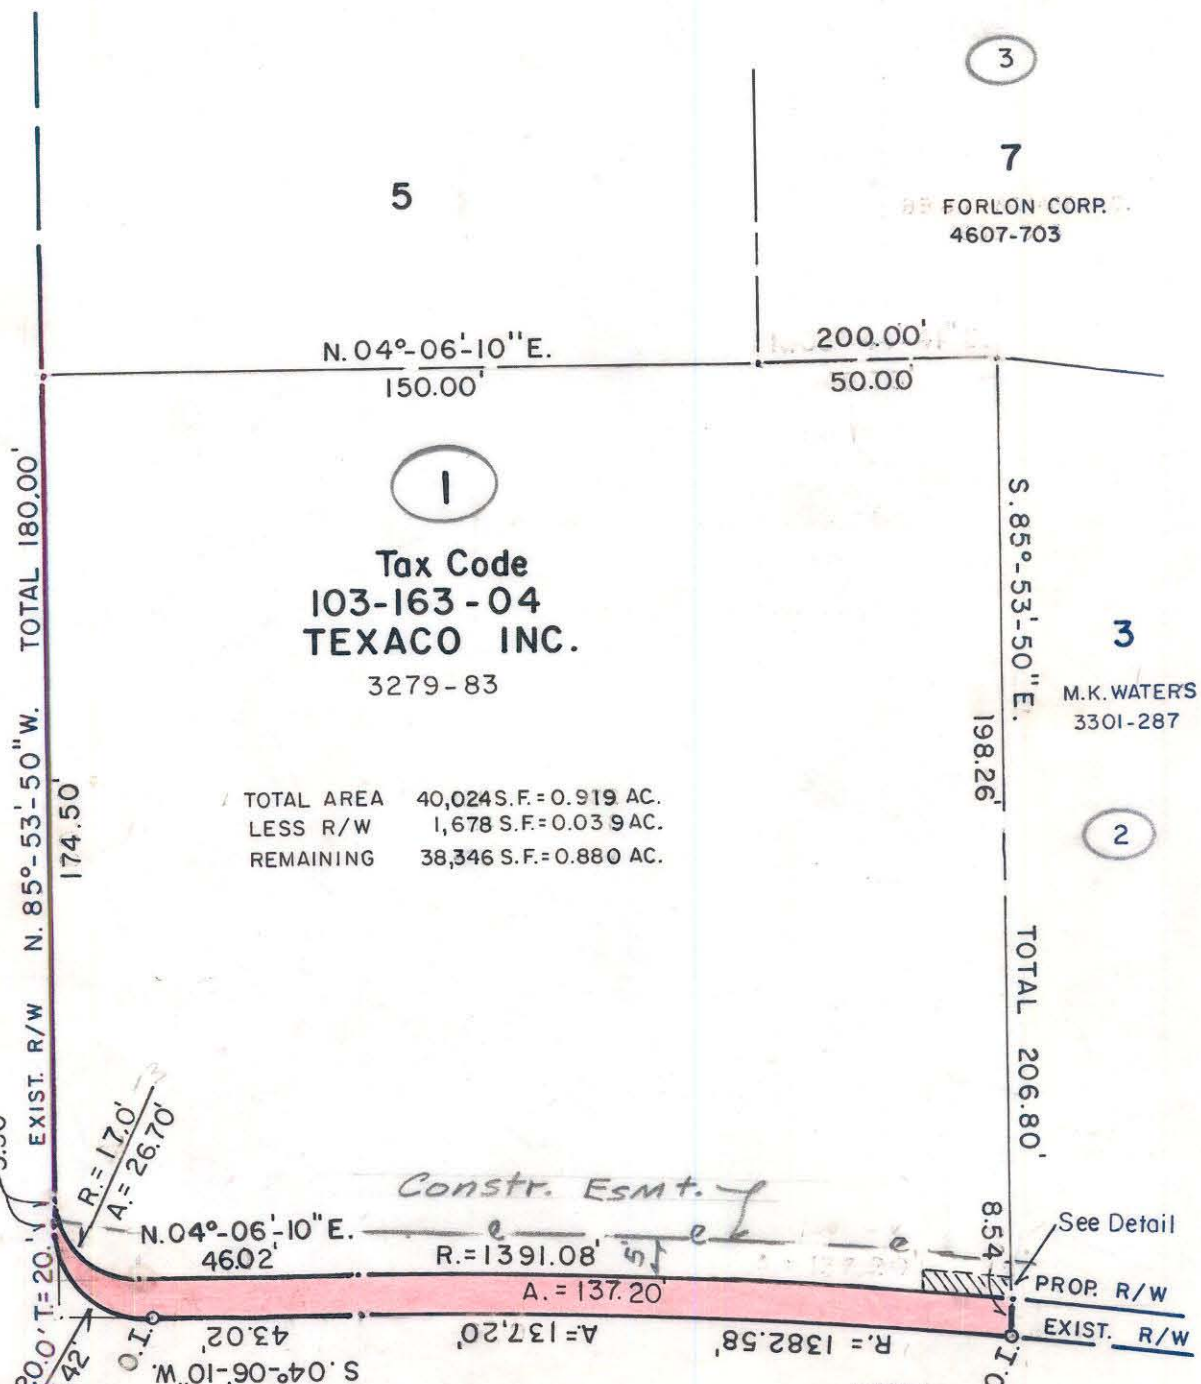

**Tax Code**  
103-163-04  
**TEXACO INC.**  
3279-83

TOTAL AREA 40,024 S.F. = 0.919 AC.  
LESS R/W 1,678 S.F. = 0.039 AC.  
REMAINING 38,346 S.F. = 0.880 AC.

FARM POND LANE



This plat was prepared under my supervision Radford Dennis Smith  
N. C. Reg. Surveyor No. L-1482

<b>CHARLOTTE</b> ENGINEERING DEPARTMENT		JOB NO. 512-85- 201
REVISIONS	<b>R.O.W. TO BE ACQUIRED BY THE CITY OF CHARLOTTE</b>	FILE NO.
	PROPERTY OF <b>TEXACO INC.</b>	SHEET <b>1</b>
DRAWN BY MAS		OF <b>3</b>
CHECKED BY <u>RD</u>		
<u>Radford Dennis Smith</u> CITY ENGINEER	DATE 11/20/85	SCALE 1" = 40'

103-163-04