



North Is Based On Recorded Map 16-145

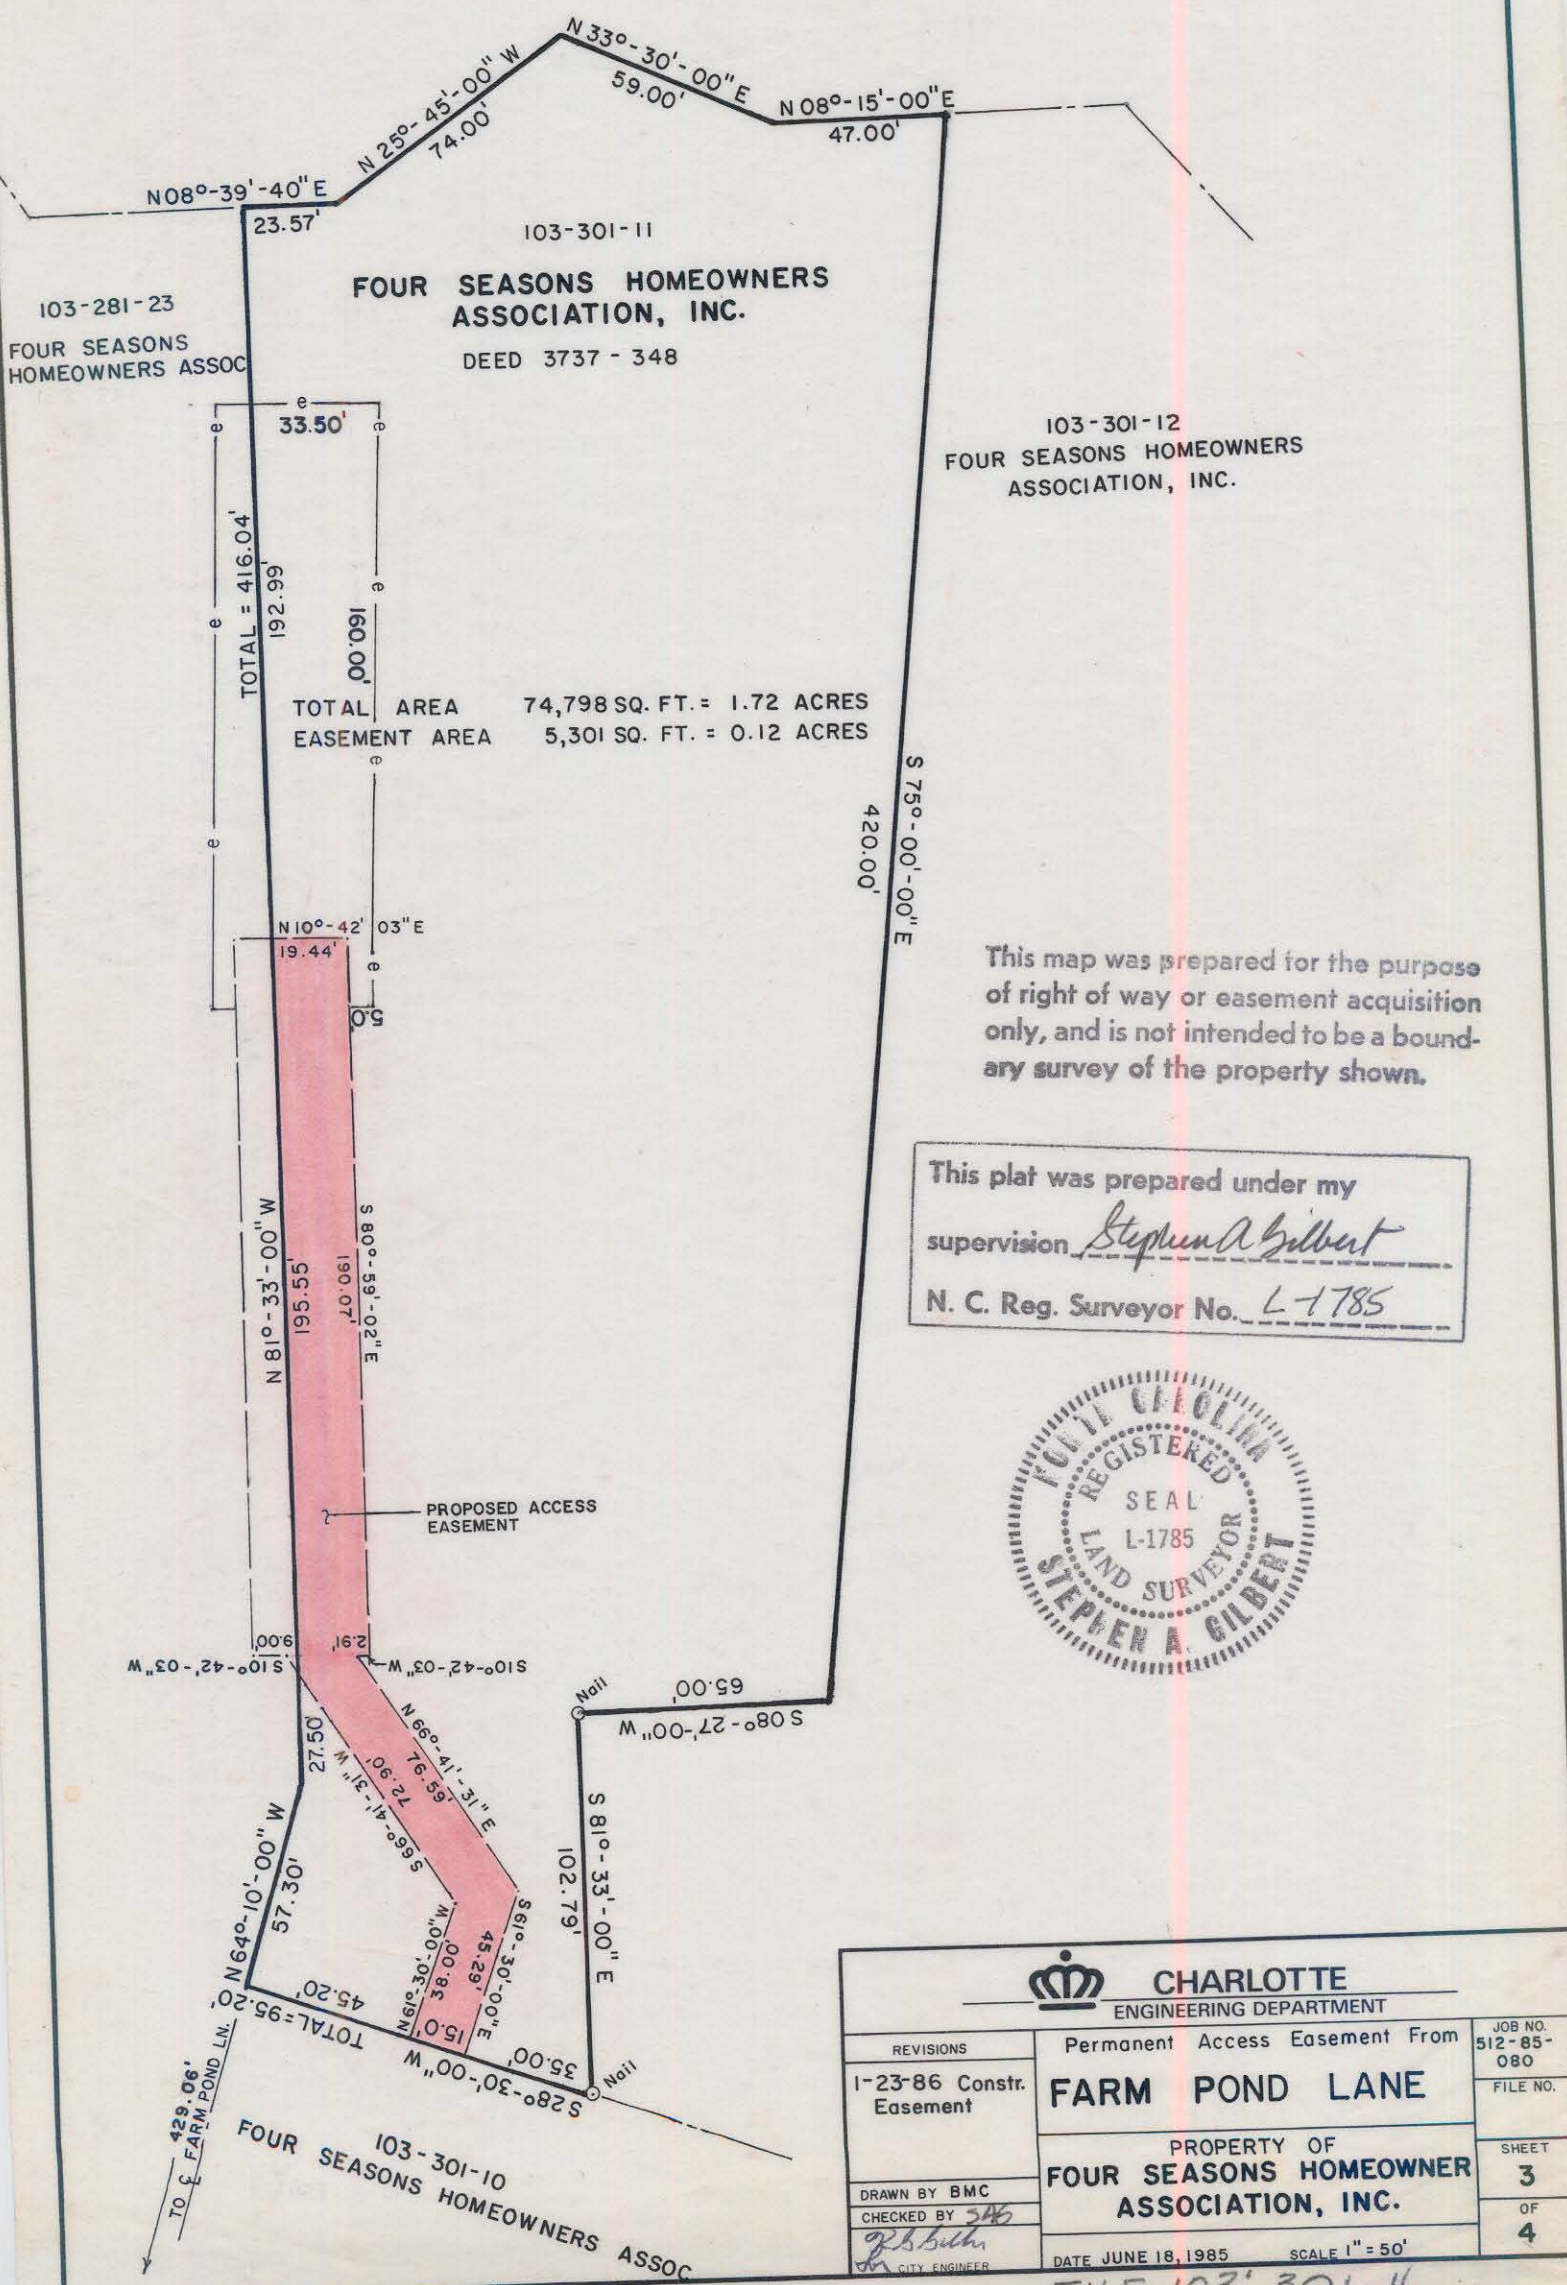

This map was prepared for the purpose of right of way or easement acquisition only, and is not intended to be a boundary survey of the property shown.

This plat was prepared under my supervision Stephen A. Gilbert
 N. C. Reg. Surveyor No. L-1785

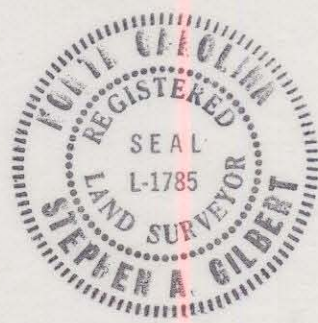

CHARLOTTE ENGINEERING DEPARTMENT		JOB NO. 512-85-080
REVISIONS	Permanent Access Easement From	FILE NO.
1-23-86 Constr. Easement	FARM POND LANE	SHEET 3
DRAWN BY BMC	PROPERTY OF	OF 4
CHECKED BY <u>SAB</u>	FOUR SEASONS HOMEOWNER ASSOCIATION, INC.	
<u>Stephen A. Gilbert</u> CITY ENGINEER	DATE JUNE 18, 1985	SCALE 1" = 50'
FILE 103: 301-11		