

I, DAVID H. SNIDER, CERTIFY THAT THIS PLAT WAS PREPARED UNDER MY SUPERVISION AND THAT THE PLAT WAS PREPARED FOR THE PURPOSE OF ACQUISITION AND EASEMENTS ONLY, AND IS NOT INTENDED TO BE A BOUNDARY SURVEY OF PROPERTY SHOWN.


David H. Snider 11/9/11
 DAVID H. SNIDER, NC P.L.S. L-2942 DATE

STATE OF NORTH CAROLINA
 COUNTY OF MECKLENBURG

REVIEW OFFICER OF MECKLENBURG COUNTY,
 CERTIFY THAT THE MAP OR PLAT TO WHICH THIS CERTIFICATION IS
 AFFIXED MEETS ALL STATUTORY REQUIREMENTS FOR RECORDING.

REVIEW OFFICER _____ DATE _____

- NOTE:
- 1) BEARINGS AND DISTANCE SHOWN IN PARENTHESIS ARE BASED ON RECORDED INFORMATION.
 - 2) COMPUTED PROJECT DISTANCE - *
 - 3) TOTAL AREA 13,466 SQ.FT.
 - 4) TEMPORARY CONSTRUCTION EASEMENT 1,067 SQ.FT.
 - 5) TOTAL AREA REMAINING 13,466 SQ.FT.

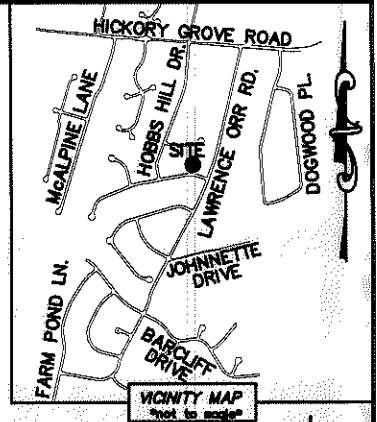

LINE TABLE		
LINE	LENGTH	BEARING
L1	10.25'	S 04°29'27" E
L2	8.72'	S 72°20'15" E

10332322
 ERNEST THOMPSON AND
 WIFE JEAN MOORE THOMPSON
 DB 16462/PG 754
 6830 HONEY HURST LANE

10332321
 JOHN H. SMYRE AND
 WIFE VALERIE M. SMYRE
 DB 9107/PG 131
 6836 HONEY HURST LANE

10332307
 KIM SUE VAZQUEZ
 DB 12665/PG 659
 6829 WAGON OAK ROAD


10332308
 TERRY LEA HAMILTON
 DB 5647/PG 927
 6833 WAGON OAK ROAD

10332309
 ELNATHAN DAVIS
 DB 15814/PG 374
 6839 WAGON OAK ROAD


(N 09°11'10" E 137.11')
 N 05°14'00" E 138.96'* (TOTAL)
 123.44'

(S 81°06'15" E 45.00')
 S 85°03'25" E

(S 69°27'20" E 67.78')
 S 73°11'44" E

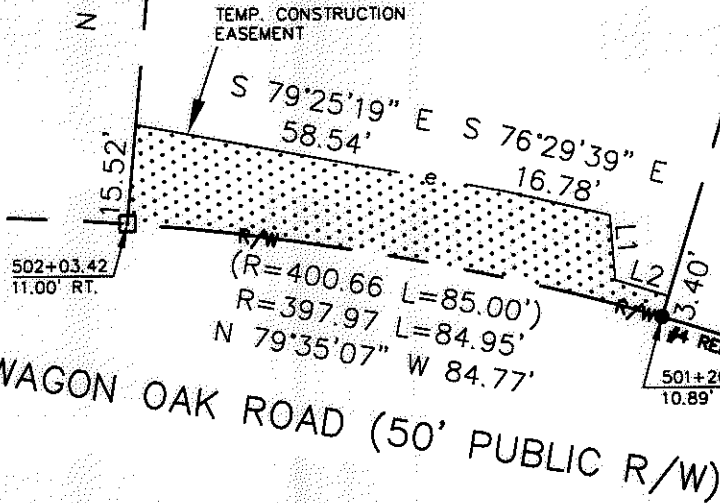

ACQUISITION BY DB 26664 PG 199-203

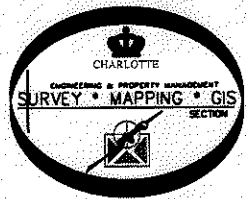

- LEGEND
- REBAR OR IRON PIN FOUND
 - COMPUTED POINT
 - PROPERTY LINES
 - EXISTING RIGHT-OF-WAY
 - TEMP. CONSTRUCTION EASEMENT
 - UTILITY EASEMENT

PREPARED BY:
 CITY OF CHARLOTTE
 ENGINEERING & PROPERTY MANAGEMENT
 600 EAST FOURTH STREET
 CHARLOTTE, NC 28202
 704-336-2291

CHARLOTTE ENGINEERING & PROPERTY MANAGEMENT		
REVISIONS	FARM POND NEIGHBORHOOD IMPROVEMENT PROJECT	JOB NO. 512-07-029
		FILE NO. 103-323-08
SCALE 1"=30'	PROPERTY ACQUISITION OWNER: TERRY LEA HAMILTON CHARLOTTE, MECKLENBURG CO., NC	SHEET 1
DRAWN BY LG		OF 1
DATE	CHECKED BY DHS SURVEY SUPVR. <i>DHS</i>	
K:\AUTOCAD\EN_SU-LD4\207029\DWG\FARM POND NIP PLATS.DWG		