


I, DAVID H. SNIDER, CERTIFY THAT THIS PLAT WAS PREPARED UNDER MY SUPERVISION AND THAT THE PLAT WAS PREPARED FOR THE PURPOSE OF ACQUISITION AND EASEMENTS ONLY, AND IS NOT INTENDED TO BE A BOUNDARY SURVEY OF PROPERTY SHOWN.

*David H. Snider* 11/20/01  
 DAVID H. SNIDER, NC P.L.S. L-2942 DATE

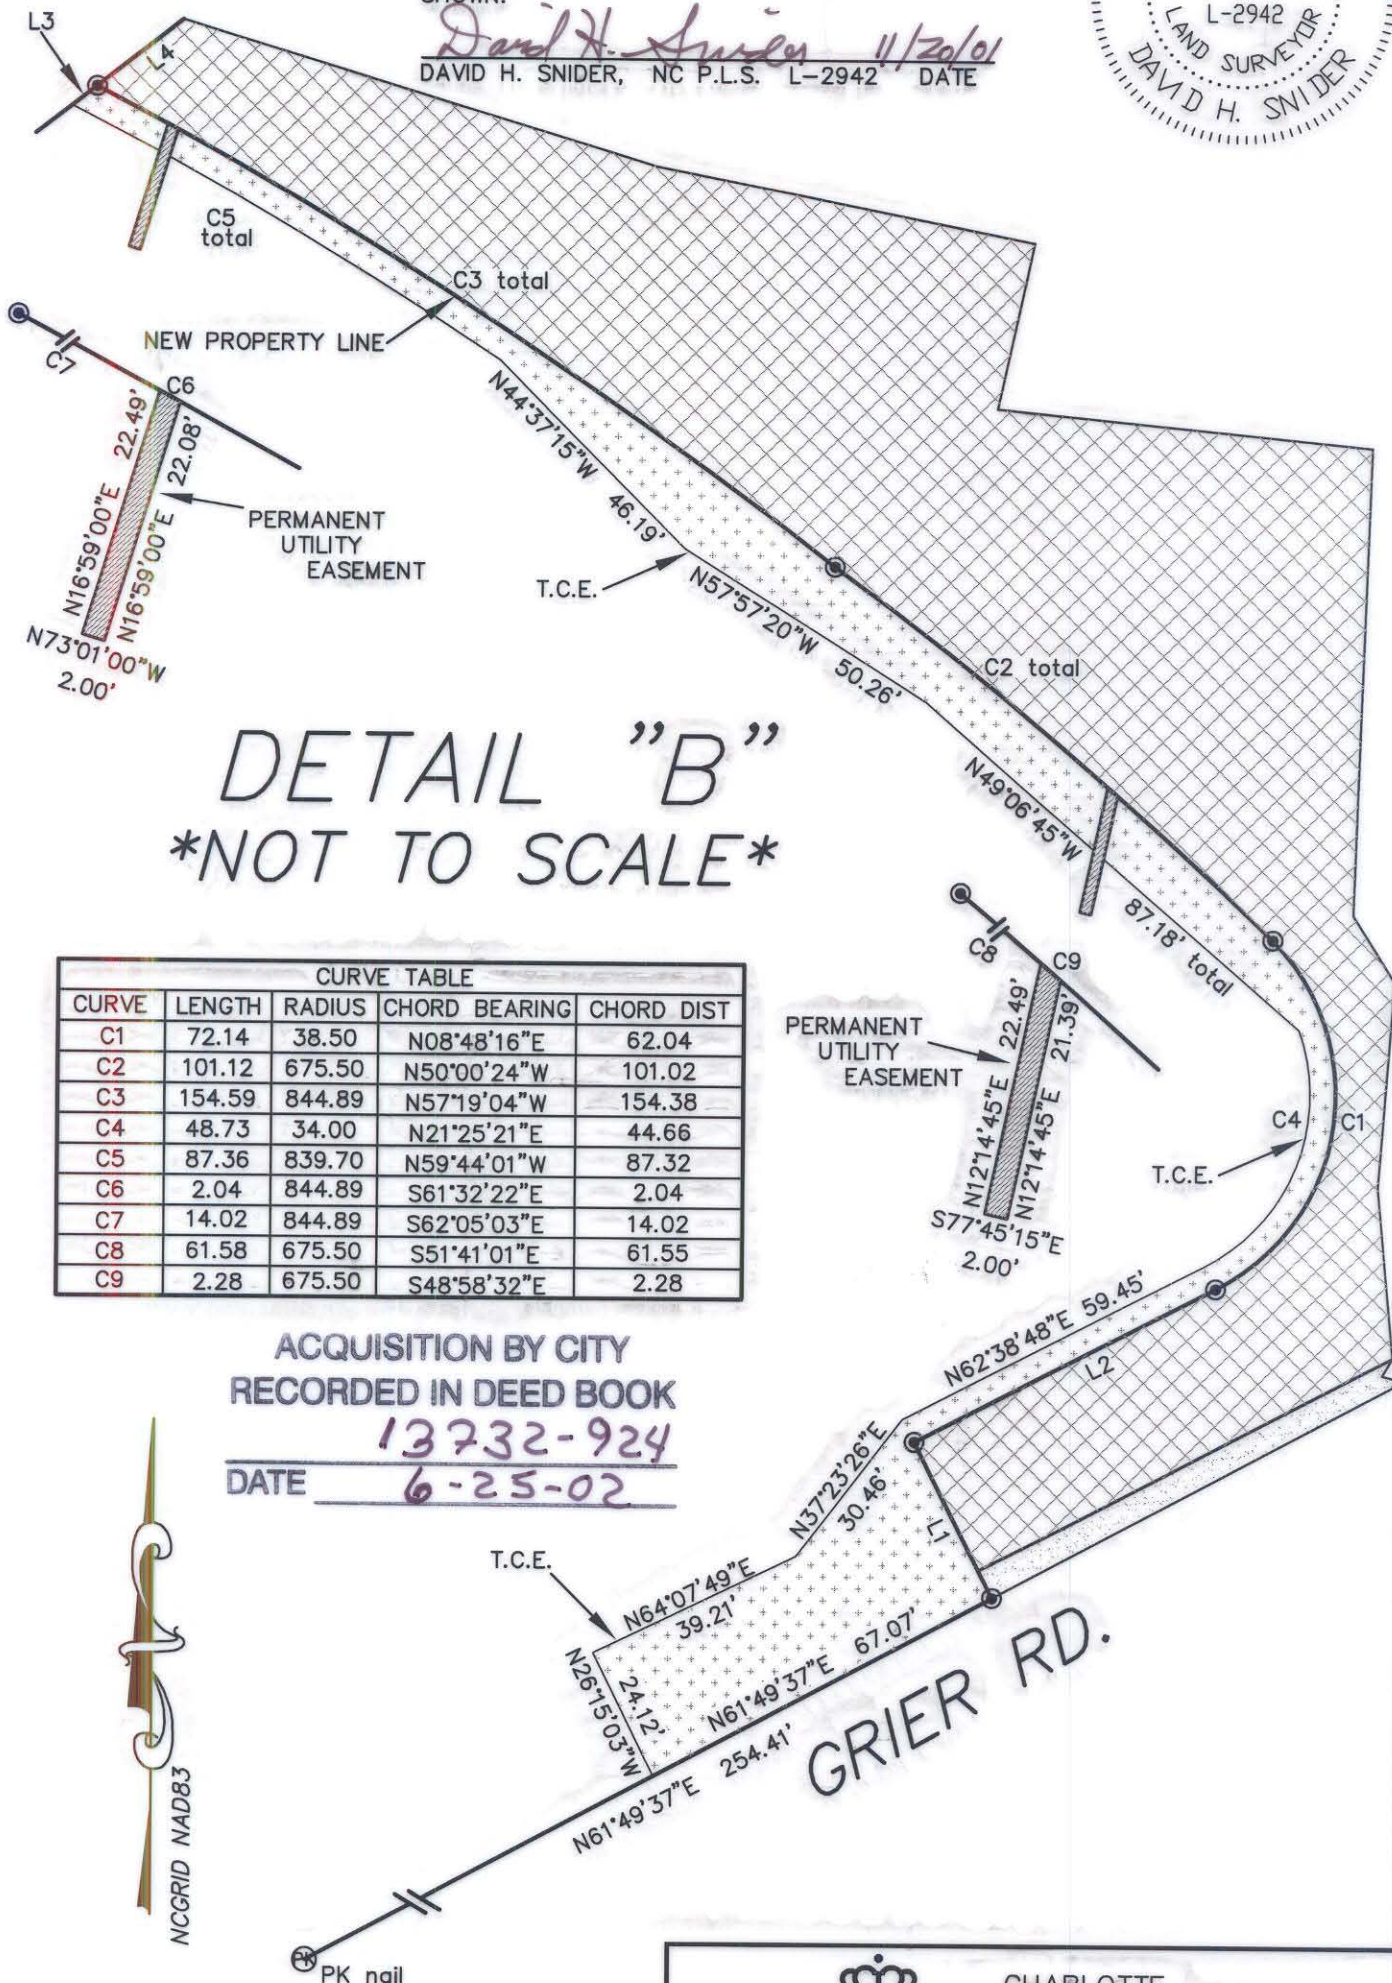

**DETAIL "B"**  
**\*NOT TO SCALE\***

CURVE TABLE				
CURVE	LENGTH	RADIUS	CHORD BEARING	CHORD DIST
C1	72.14	38.50	N08°48'16"E	62.04
C2	101.12	675.50	N50°00'24"W	101.02
C3	154.59	844.89	N57°19'04"W	154.38
C4	48.73	34.00	N21°25'21"E	44.66
C5	87.36	839.70	N59°44'01"W	87.32
C6	2.04	844.89	S61°32'22"E	2.04
C7	14.02	844.89	S62°05'03"E	14.02
C8	61.58	675.50	S51°41'01"E	61.55
C9	2.28	675.50	S48°58'32"E	2.28

ACQUISITION BY CITY  
 RECORDED IN DEED BOOK

13732-924

DATE 6-25-02



GRIER RD.

PREPARED BY:  
 CITY OF CHARLOTTE  
 ENGINEERING DEPARTMENT  
 600 EAST FOURTH STREET  
 CHARLOTTE, NC 28202  
 704-336-2291

REVISIONS  
 ADDED: 10-29-01  
 CHANGED TEMP. CONST. EASEMENT  
 ADDED PERMANENT UTILITY EASEMENTS  
 ADJUSTED AREA REMAINING  
 REMOVED PERMANENT SEWER EASEMENT  
 ADDED 3rd PAGE

		CHARLOTTE ENGINEERING DEPARTMENT
REVISIONS	GRIER RD. & ROCKY RIVER RD. INTERSECTION IMPROVEMENT PROJECT NO. 512-02-010	JOB NO. 512-02-010
ADDED: 7-30-01 CHANGED PROJECT NUMBER ADDED: 7-20-01 15' PERM. SAN. SEWER EASEMENT 10' TEMP. CONST. EASEMENT	PROPERTY OF <b>JOHN B. MCLAUGHLIN</b> CHARLOTTE, MECKLENBURG CO., NC	FILE NO. LAN #30834 PLAT-01.dwg
SCALE NO SCALE	DRAWN BY G.C.F.	SHEET 3
DATE 7-09-01	CHECKED BY	OF 3
	SURVEY SUPVR. <i>DKL</i>	