



CURVE DATA TABLE

ASC.	DELTA	RADIUS	LENGTH	TANGENT	CHBRG	CHDIST
C1	43°45'52"	50.00'	38.19'	20.08'	S 56°04'41" W	37.27'
C2	43°45'19"	40.00'	30.55'	16.06'	S 56°04'35" W	29.81'
C3	35°19'45"	215.29'	132.75'	68.56'	S 83°57'12" W	130.66'
C4	85°31'52"	20.00'	29.86'	18.50'	N 66°28'07" W	27.16'
C5	18°21'03"	651.74'	208.74'	105.27'	N 9°10'17" W	207.85'

N.C. GRID - N.A.D. 83  
 COMBINED SCALE FACTOR = .9998362

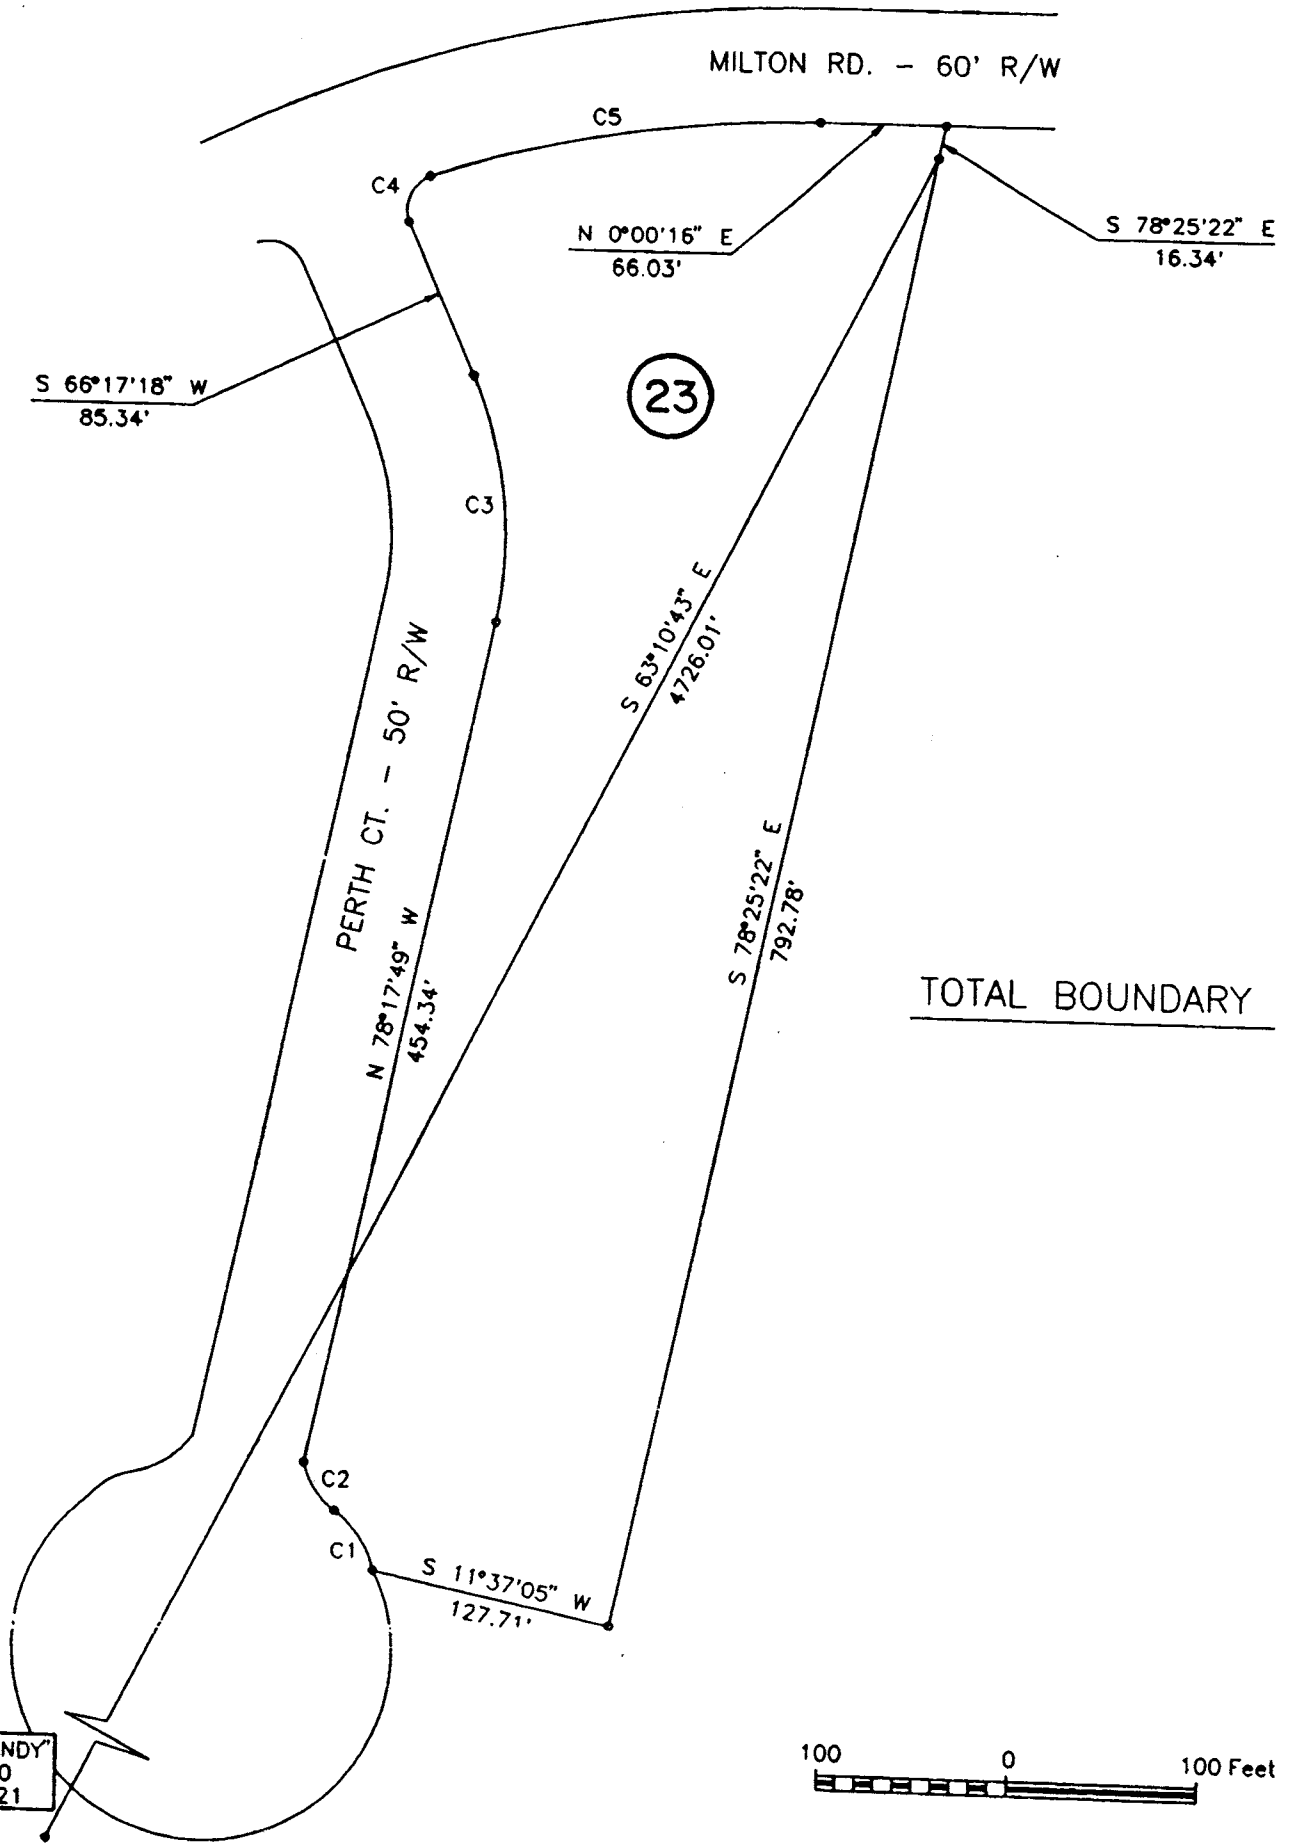

NCGS MON. "RANDY"  
 N 546702.660  
 E 1481061.021

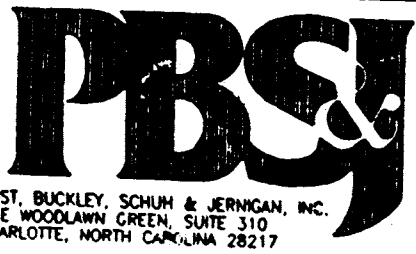

107-11-04

<p>CHARLOTTE ENGINEERING DEPARTMENT</p>		
REVISIONS	MILTON ROAD IMPROVEMENTS PROJECT NO. 512-89-062	JOB NO 28-048
	PROPERTY OF FIFTY-FOUR INVESTMENT COMPANY TAX MAP CODE 107-11-PARCEL 4 CITY OF CHARLOTTE, MECKLENBURG COUNTY, N.C.	DWG NO MLT23.0
DRAWN BY: BLM.		SHEET 2
CHECKED BY:		OF 2
SURVEY SUPER.	DATE 5/14/94	SCALE 1" = 100'