
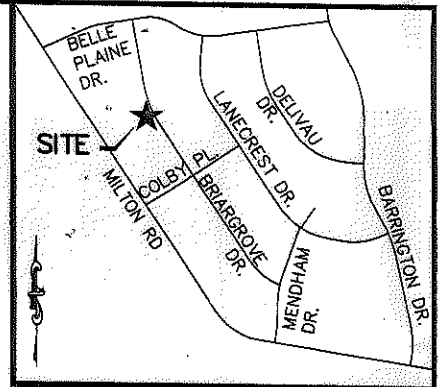


I, RICHARD C. TANNER, CERTIFY THAT THIS PLAT WAS PREPARED UNDER MY SUPERVISION AND THAT THE PLAT WAS PREPARED FOR THE PURPOSE OF ACQUISITION AND EASEMENTS ONLY, AND IS NOT INTENDED TO BE A BOUNDARY SURVEY OF PROPERTY SHOWN.

RICHARD C. TANNER, NC PLS L-4788 DATE 8/29/12

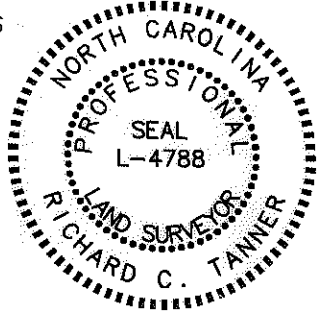

VICINITY MAP (NOT TO SCALE)


State of North Carolina
County of Mecklenburg

I, _____, Review Officer of Mecklenburg County, certify that the map or plat to which this certification is affixed meets all statutory requirements for recording.

Review Officer _____ Date _____

LINE TABLE		
LINE	BEARING	DISTANCE
L1	N68°59'48"E	21.90'
L2	N68°59'48"E	2.77'
L3	S62°56'33"W	2.26'
L4	S62°56'33"W	24.78'
L5	N29°40'51"W	22.56'
L6	N19°39'53"W	58.41'

CURVE TABLE				
CURVE	LENGTH	RADIUS	CHORD	BEARING
C1	78.00'	754.27'	77.96'	S24°07'46"E
C2	78.27'	754.28'	78.23'	S24°30'18"E

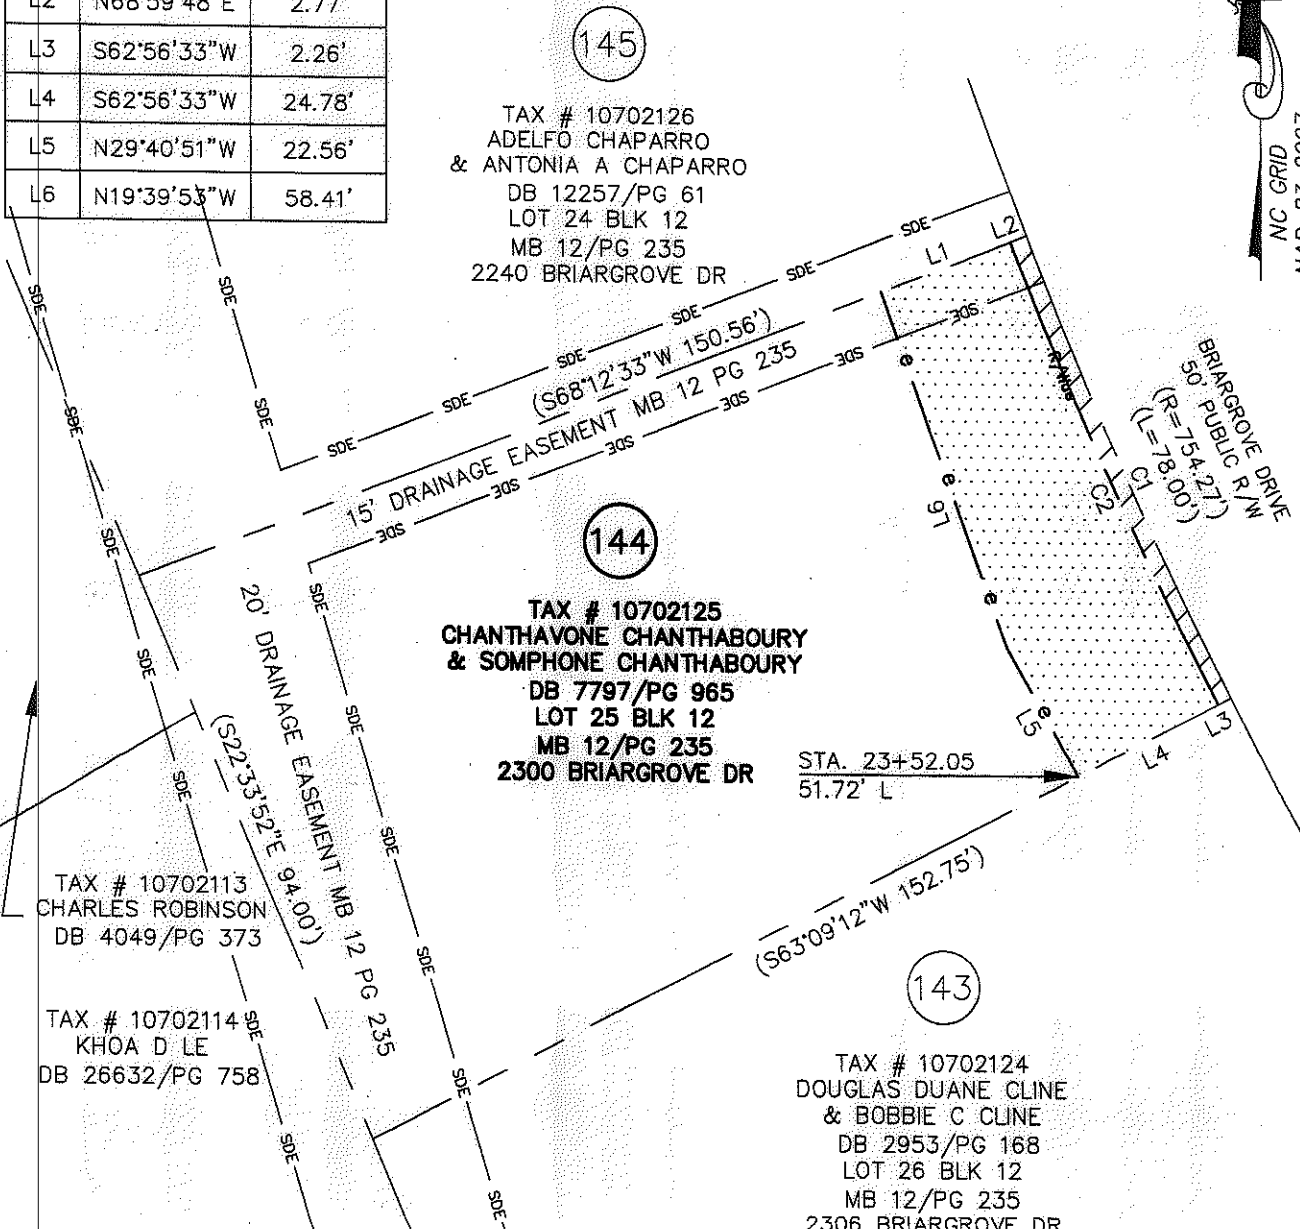

- LEGEND**
- TEMP. CONSTRUCTION EASEMENT
 - RIGHT OF WAY/UTILITY EASEMENT
- NOTES:**
- BEARINGS AND DISTANCES SHOWN IN PARENTHESES ARE BASED ON RECORDED INFORMATION.
 - TOTAL AREA: 12,966 SQ.FT.
 - TEMP. CONST. EASEMENT: 1,913 SQ.FT.
 - TEMP. CONST. EASEMENT IN SDE: 165 SQ.FT.
 - RIGHT OF WAY/UTILITY EASEMENT: 197 SQ.FT.
 - RIGHT OF WAY/UTILITY EASEMENT IN SDE: 21 SQ.FT.
 - AREA REMAINING: 12,966 SQ.FT.

PREPARED BY:
STEWART ENGINEERING, INC
200 S. COLLEGE ST. SUITE 720
CHARLOTTE, NC 28202
704-334-7925
FIRM #C-1051

		CHARLOTTE ENGINEERING & PROPERTY MGMT.	
REVISIONS	HOPE VALLEY / OAK FOREST NEIGHBORHOOD IMPROVEMENT PROJECT	JOB NO.	512-08-05
		FILE NO.	Z8066.01
PROPERTY ACQUISITION CHANTHAVONE CHANTHABOURY & SOMPONE CHANTHABOURY		SHEET	1
CHARLOTTE, MECKLENBURG CO., NC		OF	1
DATE 05-30-12	CHECKED BY RCT	SURVEY SUPVR. RCT	

ACQUISITION BY DR. 27965 DR 600-604