


R/W TAKE		
LINE	BEARING	DIST.
L1	N33-24-26W	80.00
L2	N55-30-26E	1.50
L3	S33-24-27E	80.02
L4	S56-15-31W	1.50

TEMP. CONST. EASEMENT		
LINE	BEARING	DIST.
L11	N55-31-20E	8.49
L10	S33-24-59E	50.39
L9	N56-35-46E	12.00
L8	S33-24-29E	22.00
L7	S56-35-23W	12.00
L13	S33-24-30E	7.74
L12	S56-15-31W	8.50
L4	N33-24-27W	80.02

PARCEL AREA DATA		
DESC.	SQ. FT.	AC.
TOTAL PARCEL AREA	12111	0.278
TOTAL R/W TAKE	120	0.003
AREA REMAINING	11991	0.275
TOTAL TEMP. CONST. EASE.	944	0.022




I, Bradley Lloyd Hunter, certify that this plat was drawn under my supervision. This plat is a compilation of field and deed data and is NOT intended to be a boundary survey of the property shown.

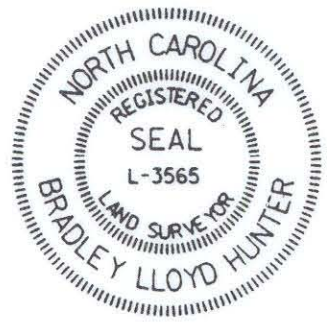

BLH
Bradley Lloyd Hunter, NCRLS * L-3565

- REFERENCES:
- 1) NCGS MONUMENTS "RANDY" AND "TAYLOR".
 - 2) CHARLOTTE ENG. DEPT. R/W PLANS FOR PROPOSED MILTON RD. IMPROVEMENTS PREP. BY PBS&J, CHARLOTTE, DATED 10/25/93. (PARCEL #103)
 - 3) D.B. 6577, PG. 345.

- NOTES:
- 1) EIP DENOTES EXISTING IRON PIPE.
 - 2) IPS DENOTES IRON PIPE SET.
 - 3) ALL DISTANCES ARE HORIZONTAL GROUND.
 - 4) AREAS BY COORDINATE COMPUTATION.
 - 5) (C) DENOTES COMPUTED.
 - 6) (F) DENOTES FIELD MEASUREMENT.

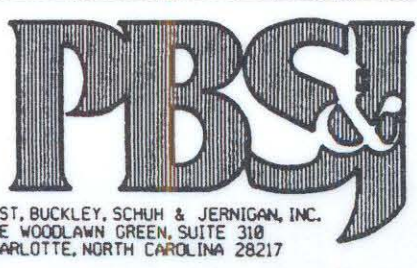

CHARLOTTE ENGINEERING DEPARTMENT		
REVISIONS	MILTON ROAD IMPROVEMENTS PROJECT NO. 512-89-062	JOB NO. 29-0494
DRAWN BY D.S.L. CHECKED BY B.L.H. SURVEY SUPER.	PROPERTY OF MITCH MILLER TAX MAP CODE 107-022-PARCEL 9 CITY OF CHARLOTTE, MECKLENBURG COUNTY, N.C.	DWG NO. MLT103.0
DATE 2/18/94	SCALE 1" = 60'	SHEET 1 OF 1

107-022-09