




CURVE DATA TABLE						
DESC.	DELTA	RADIUS	LENGTH	TANGENT	CHBRG	CHDIST
C1	19°55'09"	465.09'	161.69'	81.67'	S 76°13'31" E	160.88'
C2	34°48'58"	407.73'	247.76'	127.84'	N 81°23'13" E	243.97'
C3	11°30'34"	689.38'	138.48'	69.48'	S 14°30'14" E	138.25'
C4	21°19'21"	521.83'	194.20'	98.24'	S 1°49'57" E	193.08'

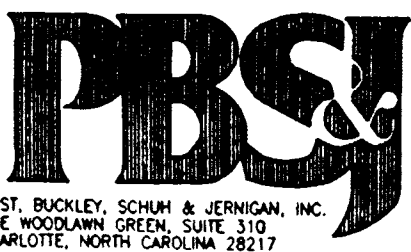

TOTAL BOUNDARY

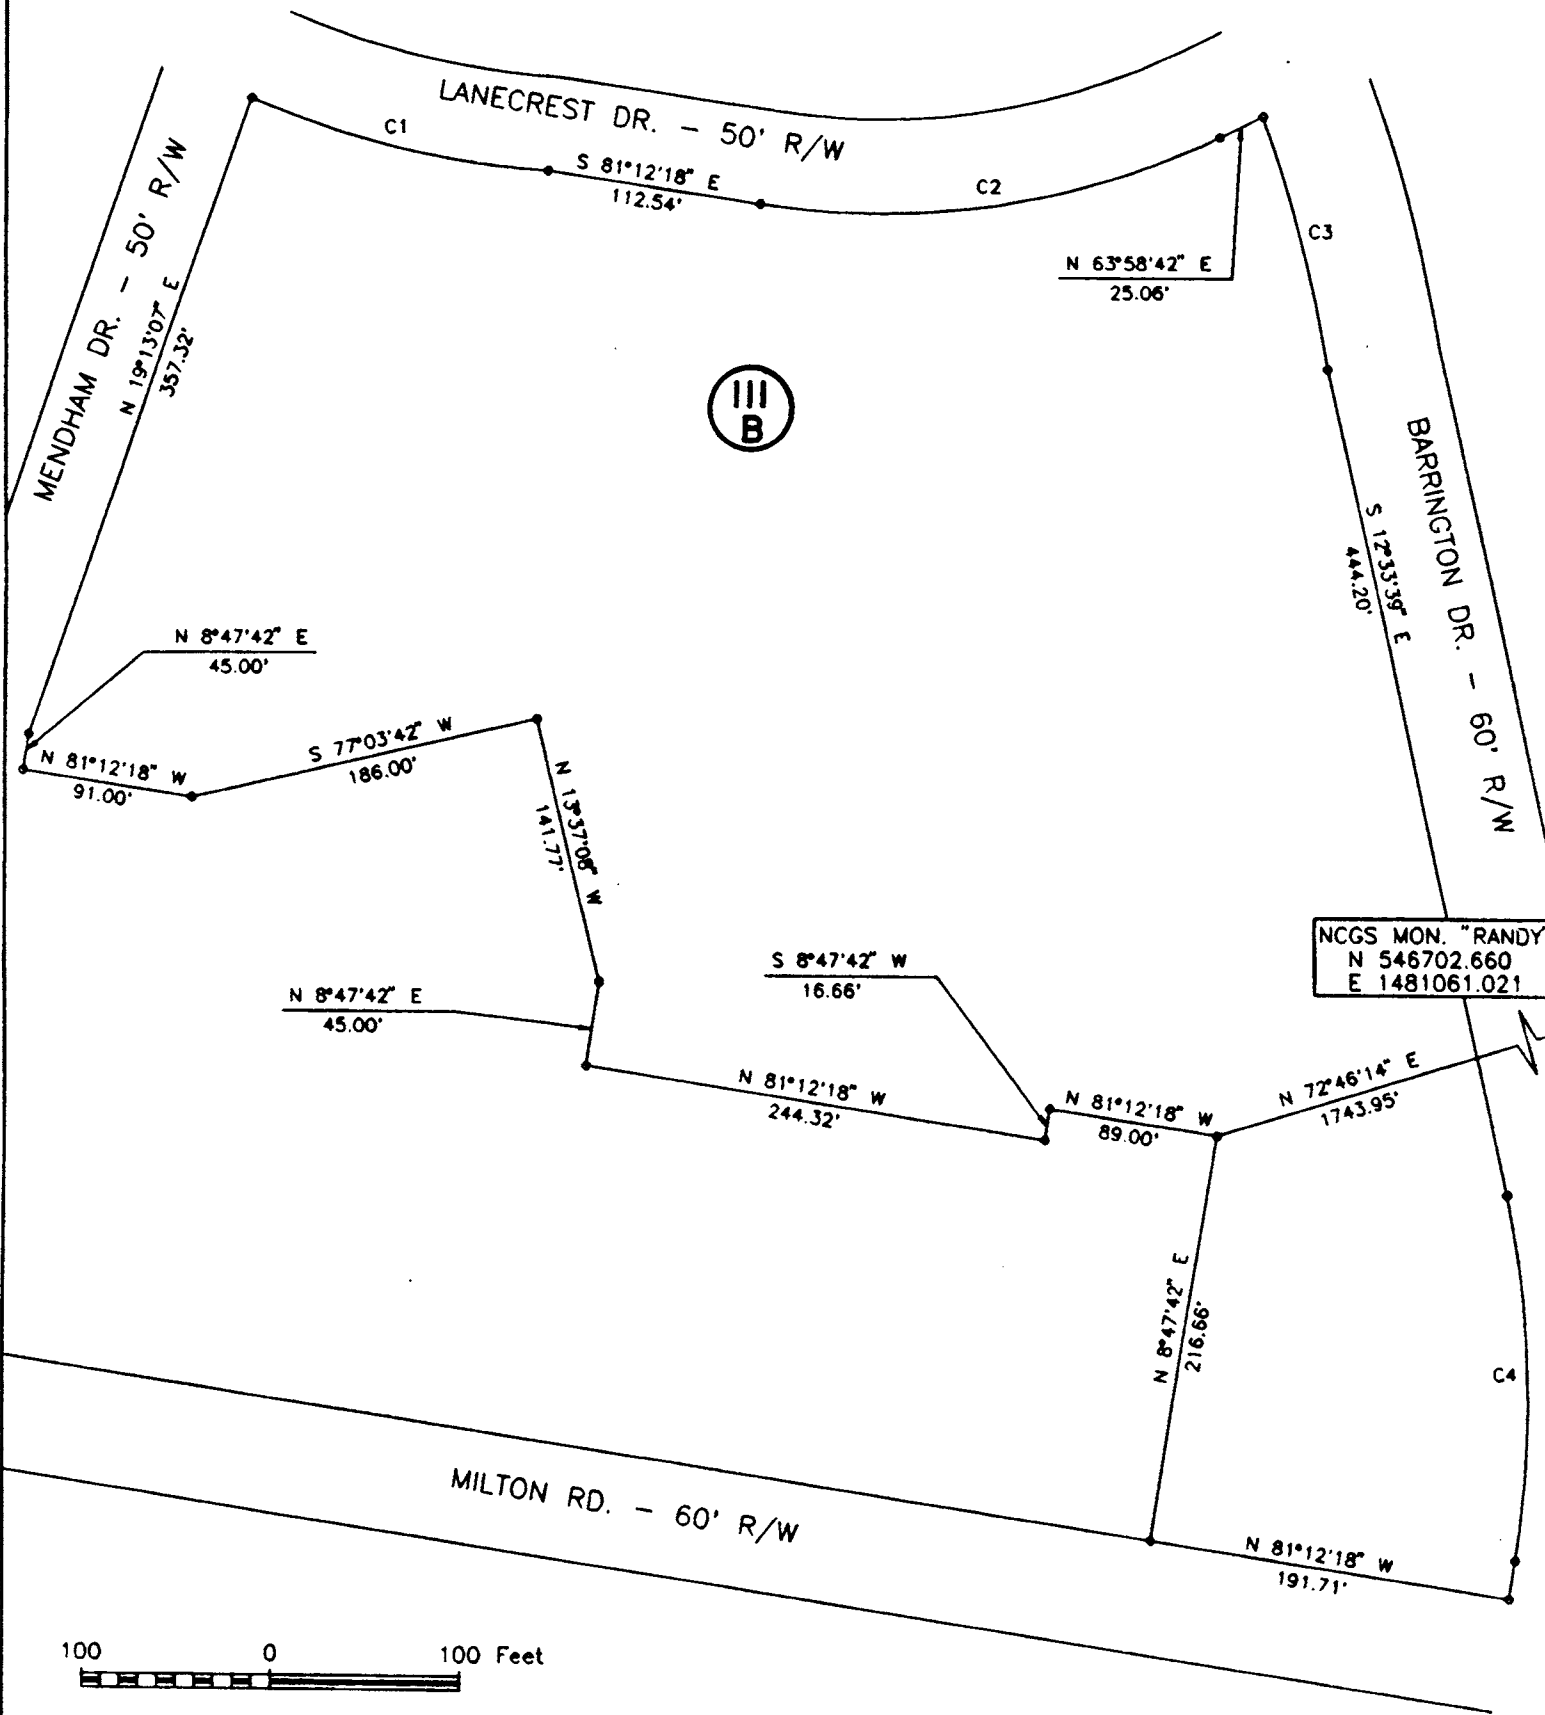

		CHARLOTTE ENGINEERING DEPARTMENT
REVISIONS	MILTON ROAD IMPROVEMENTS PROJECT NO. 512-89-062	JOB NO. 28-048.15 DWG NO. MIL1118.04
DRAWN BY B.L.H.	PROPERTY OF SHEFFIELD FARMS ASSOCIATES TAX MAP CODE 107-027-PARCEL 1	SHEET 2
CHECKED BY	CITY OF CHARLOTTE, MECKLENBURG COUNTY, N.C.	OF 2
SURVEY SUPER	DATE 5/15/94	SCALE 1" = 100'

107-027-01