











LEGEND

- IRON PIN SET (#5 REBAR & CAP) 
- IRON PIN FOUND 
- TEMP. CONSTRUCTION EASEMENT 
- FEE SIMPLE INSIDE EXISTING R/W 
- FEE SIMPLE OUTSIDE EXISTING R/W 
- LINES SURVEYED 
- LINES NOT SURVEYED 

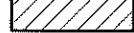

I, DAVID H. SNIDER, CERTIFY THAT THIS PLAT WAS PREPARED UNDER MY SUPERVISION AND THAT THE PLAT WAS PREPARED FOR THE PURPOSE OF ACQUISITION AND EASEMENTS ONLY, AND IS NOT INTENDED TO BE A BOUNDARY SURVEY OF PROPERTY SHOWN.

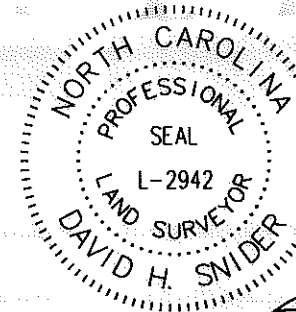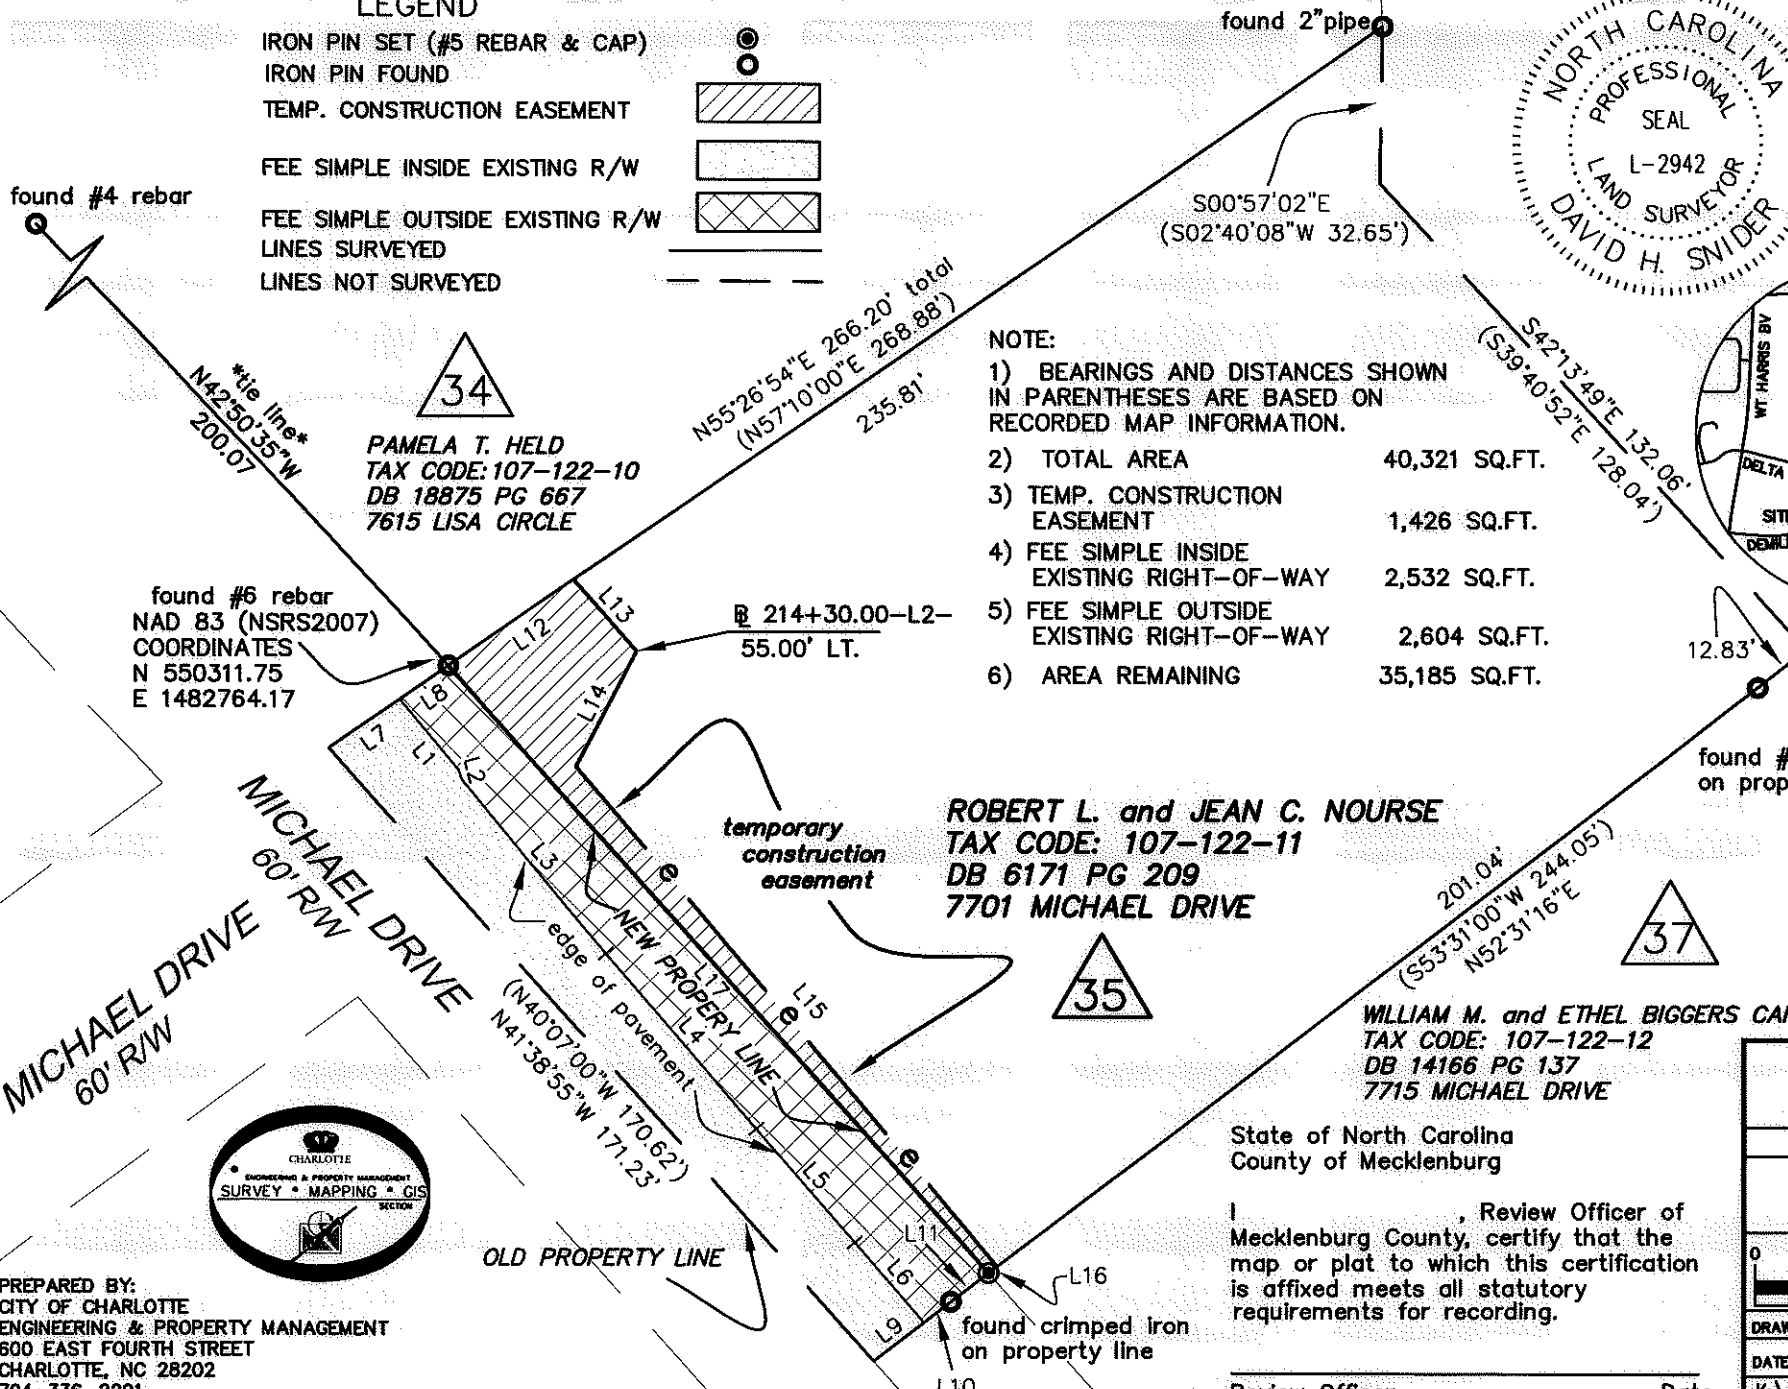David H. Snider 10/22/2010
DAVID H. SNIDER, NC P.L.S. L-2942 DATE

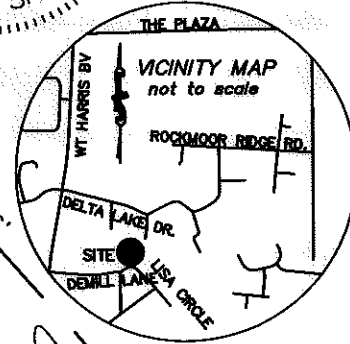


DELTA LAKE
TAX CODE: 107-12L-01
DB 3372 PG 127

13

LINE TABLE		
LINE	LENGTH	BEARING
L1	19.41	S40°25'36"E
L2	1.89	S15°23'20"E
L3	47.27	S39°33'14"E
L4	48.20	S40°29'10"E
L5	31.36	S40°56'41"E
L6	22.09	S40°55'10"E
L7	17.91	N55°26'54"E
L8	12.49	N55°26'54"E
L9	13.18	N52°31'16"E
L10	7.15	N52°31'16"E
L11	9.86	N52°31'16"E
L12	31.67	N55°26'54"E
L13	19.87	S41°03'17"E
L14	27.05	S27°19'20"W
L15	136.40	S40°03'45"E
L16	2.26	S52°31'16"W
L17	169.67	S41°37'49"E

PREPARED BY:
CITY OF CHARLOTTE
ENGINEERING & PROPERTY MANAGEMENT
600 EAST FOURTH STREET
CHARLOTTE, NC 28202
704-336-2291

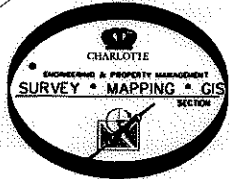

CHARLOTTE
ENGINEERING & PROPERTY MANAGEMENT

REVISIONS	JOB NO. 512-07-065
	FILE NO. LAN #207065
DELTA LAKE NIP	
OWNER: ROBERT L. and JEAN C. NOURSE TAX CODE: 107-122-11 CHARLOTTE, MECKLENBURG CO., NC	
DRAWN BY G.F.	SHEET 1 OF 1
DATE	CHECKED BY SURVEY SUPVR. <i>DLK</i>
K:\AUTOCAD\en_su-ld4\lan.207065\PLAT MAPS and THERE INFORMATION\Plat-35	