
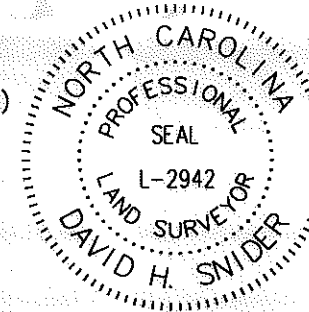


NOTE:

- 1) BEARINGS AND DISTANCES SHOWN IN PARENTHESES ARE BASED ON RECORDED MAP INFORMATION.
- 2) TOTAL AREA 28,578 SQ.FT.
- 3) TEMP. CONSTRUCTION EASEMENT 1,551 SQ.FT.
- 4) FEE SIMPLE INSIDE EXISTING RIGHT-OF-WAY 1,328 SQ.FT.
- 5) FEE SIMPLE OUTSIDE EXISTING RIGHT-OF-WAY 1,986 SQ.FT.
- 6) AREA REMAINING 25,264 SQ.FT.

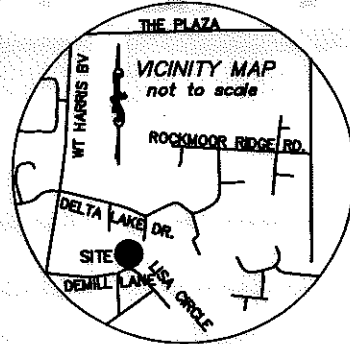

I, DAVID H. SNIDER, CERTIFY THAT THIS PLAT WAS PREPARED UNDER MY SUPERVISION AND THAT THE PLAT WAS PREPARED FOR THE PURPOSE OF ACQUISITION AND EASEMENTS ONLY, AND IS NOT INTENDED TO BE A BOUNDARY SURVEY OF PROPERTY SHOWN.

David H. Snider 10/22/2010
 DAVID H. SNIDER, NC P.L.S. L-2942 DATE

ROBERT L. and JEAN C. NOURSE
 TAX CODE: 107-122-11
 DB 6171 PG 209
 7701 MICHAEL DRIVE

- LEGEND**
- IRON PIN SET (#5 REBAR & CAP)
 - IRON PIN FOUND
 - TEMP. CONSTRUCTION EASEMENT
 - FEE SIMPLE INSIDE EXISTING R/W
 - FEE SIMPLE OUTSIDE EXISTING R/W
 - LINES SURVEYED
 - LINES NOT SURVEYED

LINE TABLE		
LINE	LENGTH	BEARING
L1	42.34	S40°55'10"E
L2	20.19	S39°46'46"E
L3	18.44	S41°31'06"E
L4	29.13	S38°59'26"E
L5	43.60	S40°03'45"E
L6	32.02	N88°35'51"E
L7	50.06	S40°03'45"E
L8	13.18	N52°31'16"E
L9	7.15	N52°31'16"E
L10	9.86	N52°31'16"E
L11	2.26	N52°31'16"E
L12	111.35	S41°37'49"E
L13	10.44	N55°43'43"E
L14	10.06	N55°37'24"E
L15	9.62	N55°50'19"E
L16	24.33	N55°43'43"E

WILLIAM M. and ETHEL BIGGERS CARLISLE
 TAX CODE: 107-122-12
 DB 14166 PG 137
 7715 MICHAEL DRIVE

ELINOR MOORHEAD HENDRICK
 TAX CODE: 107-122-13
 DB 18678 PG 556
 7725 MICHAEL DRIVE

State of North Carolina
 County of Mecklenburg

I, _____, Review Officer of Mecklenburg County, certify that the map or plat to which this certification is affixed meets all statutory requirements for recording.

Review Officer _____ Date _____

CHARLOTTE
ENGINEERING & PROPERTY MANAGEMENT

REVISIONS	DELTA LAKE NIP	JOB NO. 512-07-065
		FILE NO. LAN #207065
OWNER: WILLIAM M. and ETHEL BIGGERS CARLISLE TAX CODE: 107-122-12 CHARLOTTE, MECKLENBURG CO., NC		SHEET 1
DRAWN BY G.F.		OF 1
DATE	CHECKED BY	SURVEY SUPVR.
K:\AUTOCAD\en_su-ld4\lan.207065\PLAT MAPS and THERE INFORMATION\Plat-37		

NC ORD NAD 83 (NSRS2007)

PREPARED BY:
 CITY OF CHARLOTTE
 ENGINEERING & PROPERTY MANAGEMENT
 600 EAST FOURTH STREET
 CHARLOTTE, NC 28202
 704-336-2291