
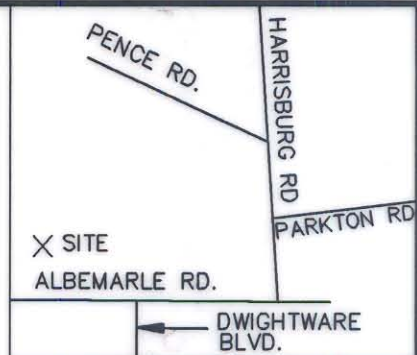



I, R. DENNIS SMITH, CERTIFY THAT THIS PLAT WAS PREPARED UNDER MY SUPERVISION AND THAT THE PLAT WAS PREPARED FOR THE PURPOSE OF ACQUISITION AND EASEMENTS ONLY, AND IS NOT INTENDED TO BE A BOUNDARY SURVEY OF PROPERTY SHOWN.

*R. Dennis Smith* 4/7/98

R. DENNIS SMITH, NC R.L.S. L-1482 DATE

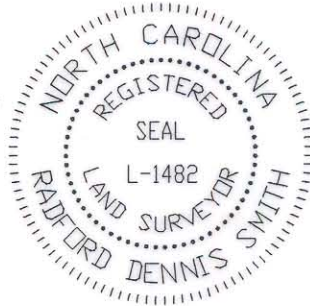

VICINITY MAP  
NOT TO SCALE

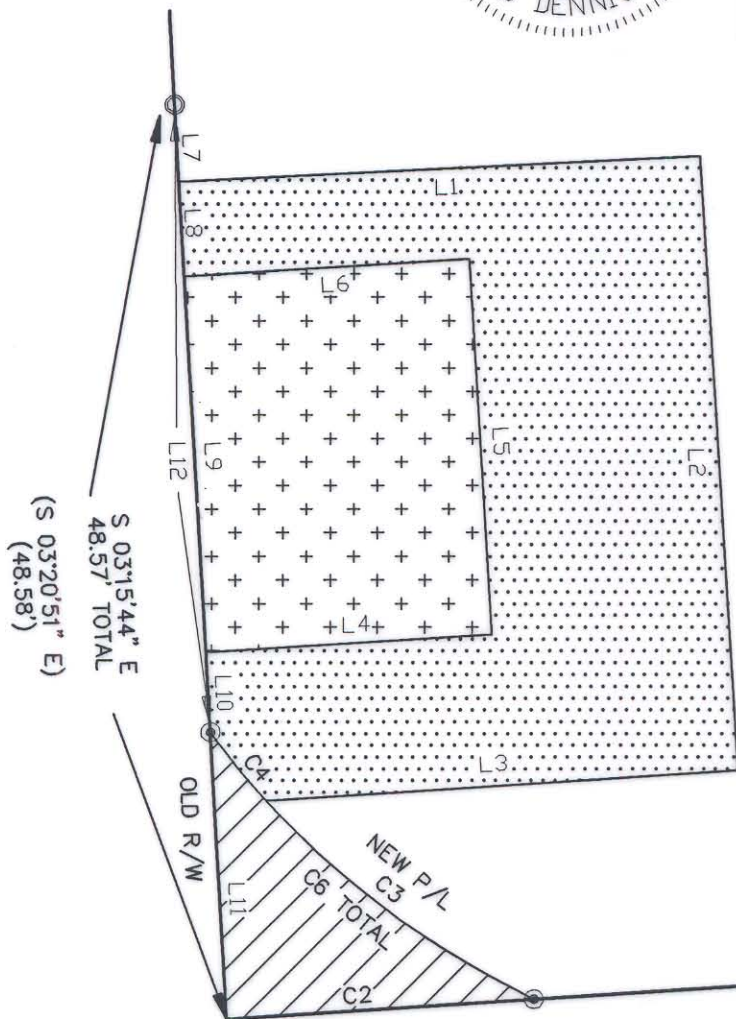

DETAIL  
1"=10'



PER STATE PROJECT 8.1671901

LEGEND

- IRON PIN FOUND
- IRON PIN SET
- MONUMENT
- PK NAIL FOUND
- RIGHT OF WAY
- PROPERTY LINE
- LINES SURVEYED
- AREA ACQUIRED
- TEMPORARY CONSTRUCTION EASEMENT
- PERMANENT DRAINAGE EASEMENT

CURVE TABLE				
CURVE	LENGTH	RADIUS	CHORD BEARING	CHORD
C1	240.75'	5705.02'	S 87°27'46" W	240.74'
C2	16.21'	5705.02'	N 86°10'20" E	16.21'
C3	17.67'	45.00'	S 53°23'26" E	17.56'
C4	4.71'	45.00'	S 39°08'34" E	4.71'
C5	151.26'	891.00'	S 01°34'49" W	151.08'
C6	22.38'	45.00'	S 50°23'34" E	22.15'
C7	256.97'	5705.02'	S 87°22'53" W	256.95'
<C8>	<257.00'>	<5782.58'>	<S 87°26'04" W>	<256.98'>
<C9>	<151.31'>	<891.00'>	<S 01°36'09" W>	<151.13'>

LINE TABLE		
LINE	LENGTH	BEARING
L1	27.48	S87°13'54"W
L2	32.68	N03°35'41"W
L3	24.87	N86°19'51"E
L4	15.11	S86°25'39"W
L5	19.97	S03°31'47"E
L6	15.04	N86°28'29"E
L7	4.06	S03°20'51"E
L8	5.05	S03°20'51"E
L9	19.98	N03°20'51"W
L10	4.25	S03°20'51"E
L11	15.23	S03°20'51"E
L12	33.35'	S03°20'51"E

CHARLOTTE ENGINEERING DEPARTMENT		
REVISIONS	EAST CIRCUMFERENTIAL ALBEMARLE RD.	JOB NO. 51297102
	PROPERTY ACQUISITION FIRST UNION NATIONAL BANK OF N.C.	FILE NO. PLAT2
DRAWN BY GAI	CHARLOTTE, MECKLENBURG CO., NC	SHEET 2
CHECKED BY <i>RDA</i>	DATE 04/07/98	OF 2
SURVEY SUPVR.	SCALE 1" = 10'	