
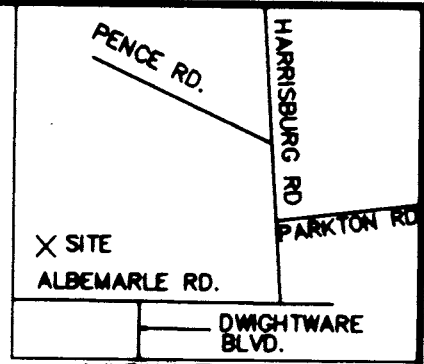


I, R. DENNIS SMITH, CERTIFY THAT THIS PLAT WAS PREPARED UNDER MY SUPERVISION AND THAT THE PLAT WAS PREPARED FOR THE PURPOSE OF ACQUISITION AND EASEMENTS ONLY, AND IS NOT INTENDED TO BE A BOUNDARY SURVEY OF PROPERTY SHOWN.

R. Dennis Smith 4/8/98  
 R. DENNIS SMITH, NC R.L.S. L-1482 DATE

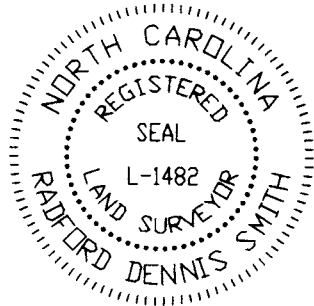


VICINITY MAP  
NOT TO SCALE

**LEGEND**

IRON PIN FOUND	○
CONCRETE MONUMENT	□
RIGHT OF WAY	R/W
LINES SURVEYED	—————
LINES NOT SURVEYED	- - - - -
TEMPORARY CONSTRUCTION EASEMENT	[Dotted pattern]
PERMANENT ACCESS EASEMENT	[Cross-hatch pattern]


- NOTE:**
- 1) BEARINGS AND DISTANCES SHOWN IN PARENTHESES ARE BASED ON RECORDED MAP INFORMATION.
  - 2) TOTAL AREA 508,013SQ.FT. (calculated)
  - 3) TEMPORARY CONSTRUCTION EASEMENT 3,430 SQ.FT.
  - 4) PERMANENT ACCESS EASEMENT 883 SQ.FT.

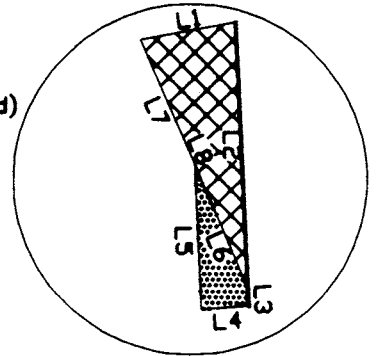


DETAIL 1  
1" = 50'

CURVE TABLE

CURVE	LENGTH	RADIUS	CHORD BEARING	CHORD
C1	38.77'	5720.57'	S 83°56'54" W	38.77'
C2	133.46'	5720.57'	S 83°05'09" W	133.45'
C3	172.22'	5720.57'	S 83°16'48" W	172.22'

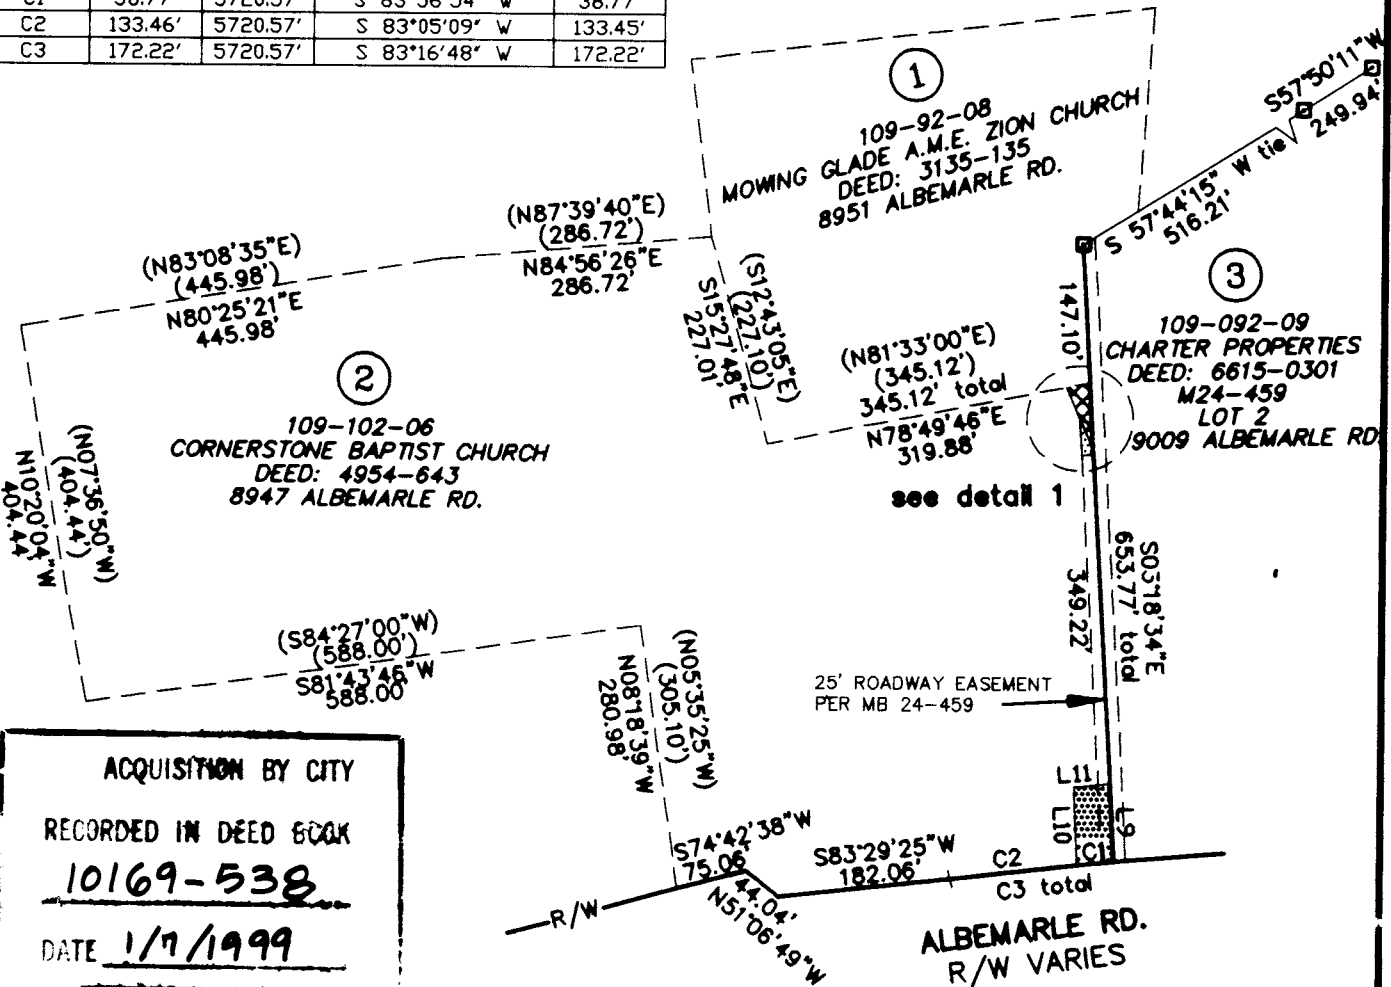

**ACQUISITION BY CITY**  
 RECORDED IN DEED BOOK  
10169-538  
 DATE 1/7/1999

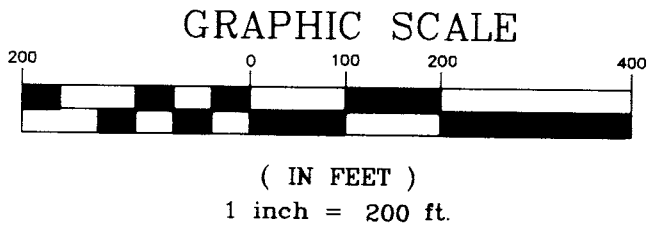

**LINE TABLE**

LINE	LENGTH	BEARING
L1	25.24	N78°49'46"E
L2	70.66	N03°18'34"W
L3	4.77	N03°18'34"W
L4	12.50	N85°06'06"E
L5	38.73	N03°18'34"W
L6	35.86	N23°42'45"W
L7	35.86	N23°42'45"W
L8	71.71	N23°42'45"W
L9	82.02	S03°18'34"E
L10	82.41	S02°54'02"E
L11	38.16	S84°29'19"W

PREPARED BY:  
 CITY OF CHARLOTTE  
 ENGINEERING DEPARTMENT  
 600 EAST FOURTH STREET  
 CHARLOTTE, NC 28208  
 704-336-2291

**CHARLOTTE ENGINEERING DEPARTMENT**

**EAST CIRCUMFERENTIAL ALBEMARLE RD.**

**CORNERSTONE BAPTIST CHURCH**

CHARLOTTE, MECKLENBURG CO., NC

DATE 04/07/98 SCALE 1"=200'

REVISIONS	JOB NO. 51297102
	FILE NO. CORNERST
DRAWN BY GAI	SHEET 1
CHECKED BY RDS SURVEY SUPERV.	OF 1