
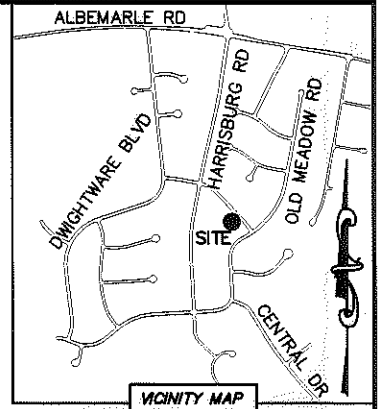


I, DAVID H. SNIDER, CERTIFY THAT THIS PLAT WAS PREPARED UNDER MY SUPERVISION AND THAT THE PLAT WAS PREPARED FOR THE PURPOSE OF ACQUISITION AND EASEMENTS ONLY, AND IS NOT INTENDED TO BE A BOUNDARY SURVEY OF PROPERTY SHOWN.

*David H. Snider* 12/19/12  
 DAVID H. SNIDER, NC P.L.S. L-2942 DATE

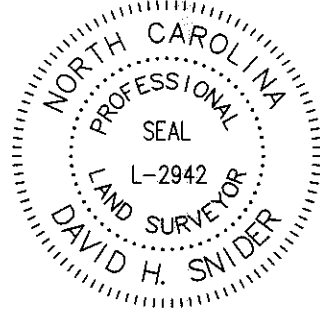

- NOTE:
- 1) BEARINGS AND DISTANCE SHOWN IN PARENTHESIS ARE BASED ON RECORDED INFORMATION.
  - 2) COMPUTED PROJECT DISTANCE - \*
  - 3) TOTAL AREA 13,082 SQ.FT.
  - 4) TEMP. CONSTRUCTION EASEMENT 473 SQ.FT.
  - 5) TOTAL AREA REMAINING 13,082 SQ.FT.

STATE OF NORTH CAROLINA  
 COUNTY OF MECKLENBURG

I, \_\_\_\_\_, REVIEW OFFICER OF MECKLENBURG COUNTY, CERTIFY THAT THE MAP OR PLAT TO WHICH THIS CERTIFICATION IS AFFIXED MEETS ALL STATUTORY REQUIREMENTS FOR RECORDING.

REVIEW OFFICER \_\_\_\_\_ DATE \_\_\_\_\_

10941306  
 HARVEY F. BAGSHAW, III.  
 DB 9363/PG 205  
 9300 SHAKLEFORD TERRACE

10941307  
 CHRIS J. FACENTE  
 DB 11830/PG 385  
 9310 SHAKLEFORD TERRACE

10941308  
 THOMAS W. PEAK  
 DB 17790/PG 43  
 6339 OLD MEADOW ROAD

10941310  
 JEFFERY S. GOATES,  
 GORDON F. GALLAGHER  
 AND WIFE JANICE C. GALLAGHER  
 DB 21725/PG 556  
 6325 OLD MEADOW ROAD

10941309  
 ANNA LEON AND  
 HUSBAND JOSE MALDONADO  
 DB 21153/PG 173  
 6331 OLD MEADOW ROAD



LEGEND

- REBAR OR IRON PIN FOUND
- COMPUTED POINT
- PROPERTY LINES
- EXISTING RIGHT-OF-WAY
- TEMP. CONSTRUCTION EASEMENT
- EXISTING EASEMENTS
- TEMP. CONSTRUCTION EASEMENT

PREPARED BY:  
 CITY OF CHARLOTTE  
 ENGINEERING & PROPERTY MANAGEMENT  
 600 EAST FOURTH STREET  
 CHARLOTTE, NC 28202  
 704-336-2291

<b>CHARLOTTE</b> ENGINEERING & PROPERTY MANAGEMENT		
REVISIONS	<b>EASTWOODS NEIGHBORHOOD IMPROVEMENT PROJECT</b>	JOB NO. 512-08-053
		FILE NO. 109-413-07
SCALE 1"=30'		SHEET 1
DRAWN BY LG		OF 1
DATE	CHECKED BY DHS	SURVEY SUPVR. <i>DHS</i>
K:\AUTOCAD\EN_SU-LD4\208053\dwg\EastwoodsNIPPlatsCSD2010.DWG		

ACQUISITION BY DB 28356 PG 317