



I, DAVID H. SNIDER, CERTIFY THAT THIS PLAT WAS PREPARED UNDER MY SUPERVISION AND THAT THE PLAT WAS PREPARED FOR THE PURPOSE OF ACQUISITION AND EASEMENTS ONLY, AND IS NOT INTENDED TO BE A BOUNDARY SURVEY OF PROPERTY SHOWN.

*David H. Snider* 12/02/08  
 DAVID H. SNIDER, NC P.L.S. L-2942 DATE

STATE OF NORTH CAROLINA  
 COUNTY OF MECKLENBURG

I, \_\_\_\_\_ REVIEW OFFICER OF MECKLENBURG COUNTY, CERTIFY THAT THE MAP OR PLAT TO WHICH THIS CERTIFICATION IS AFFIXED MEETS ALL STATUTORY REQUIREMENTS FOR RECORDING.

REVIEW OFFICER \_\_\_\_\_ DATE \_\_\_\_\_

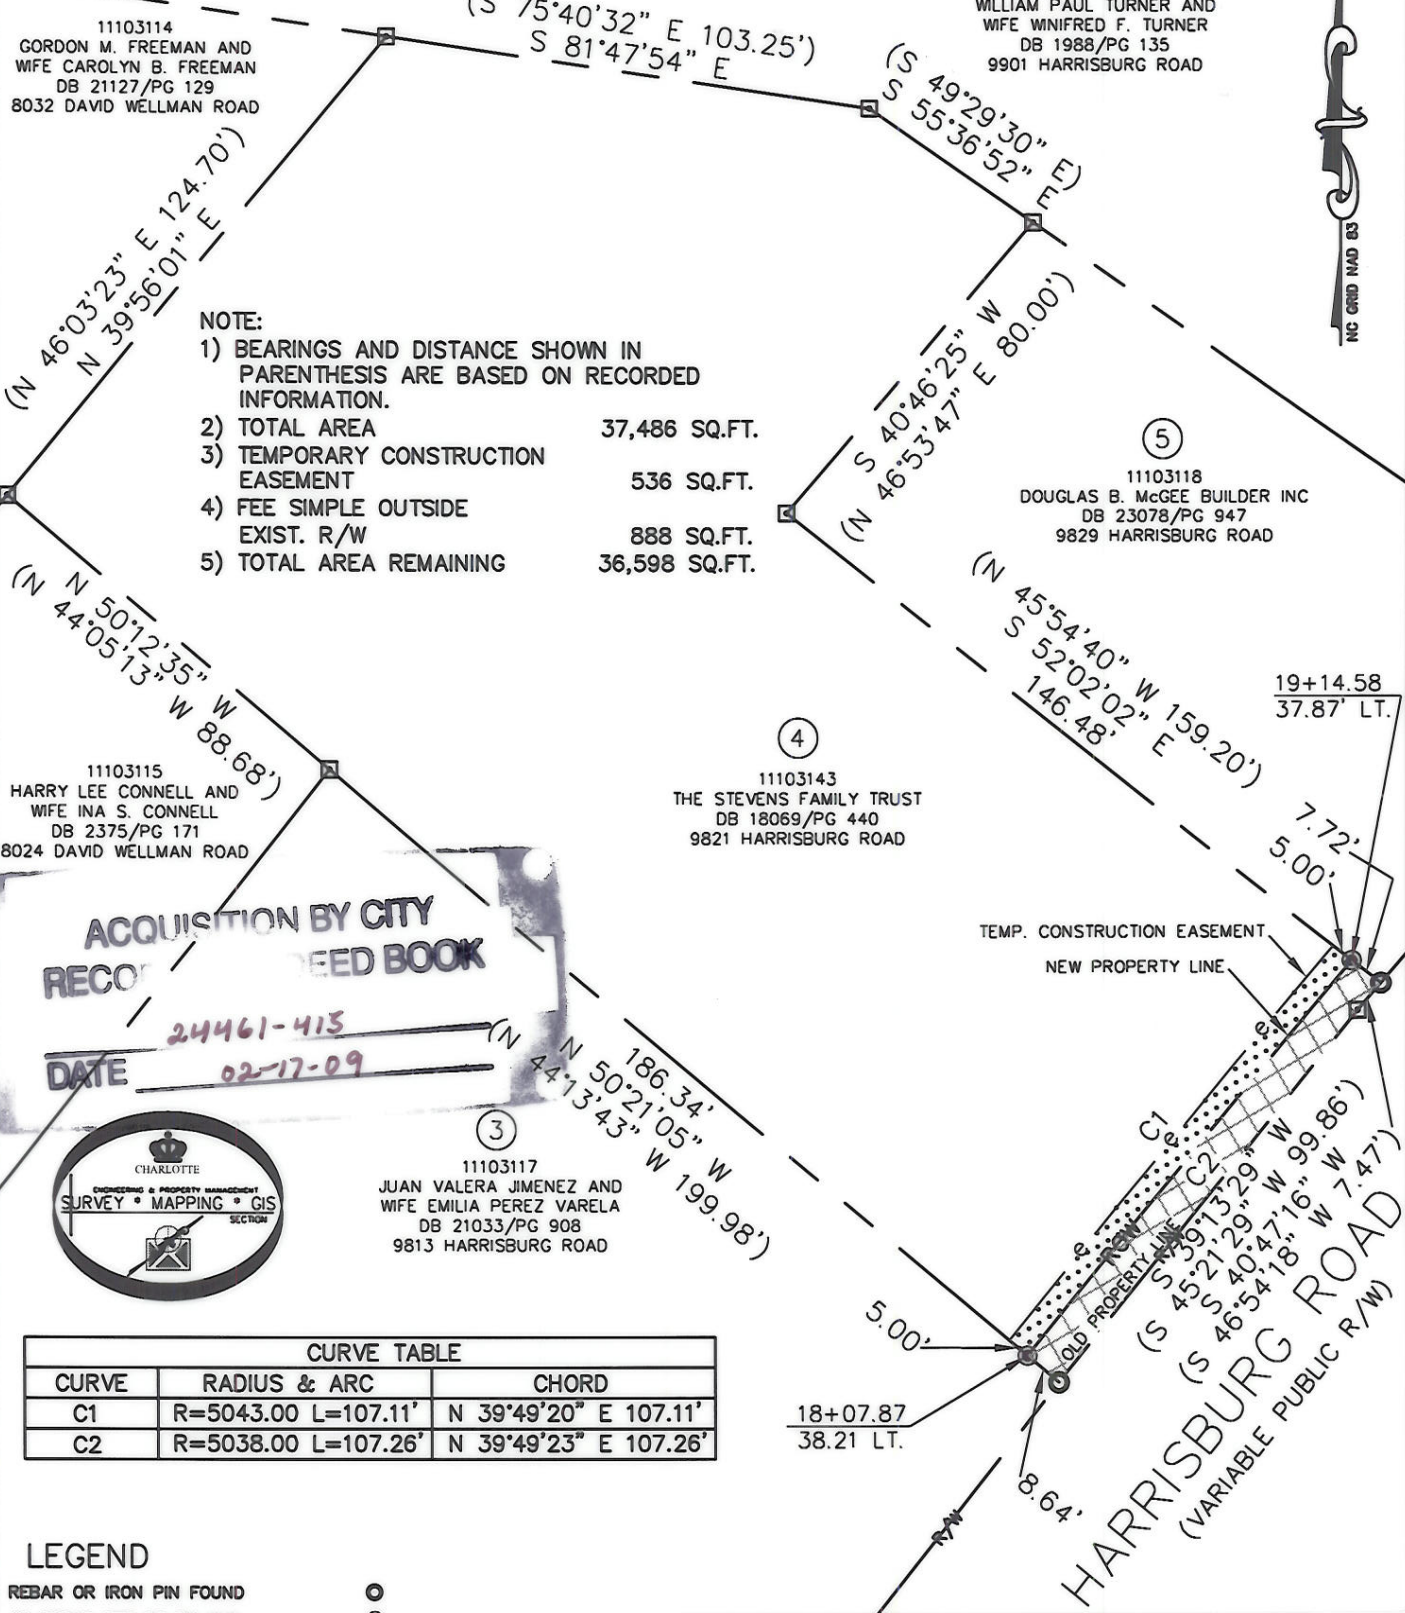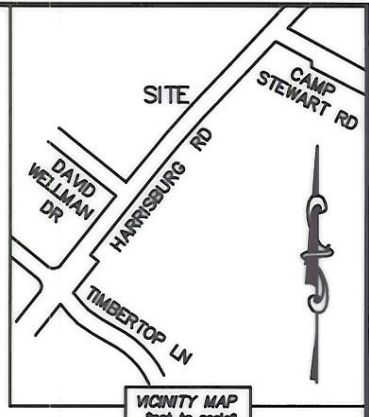

CURVE TABLE		
CURVE	RADIUS & ARC	CHORD
C1	R=5043.00 L=107.11'	N 39°49'20" E 107.11'
C2	R=5038.00 L=107.26'	N 39°49'23" E 107.26'

- LEGEND**
- REBAR OR IRON PIN FOUND
  - #5 REBAR SET OR PK NAIL
  - COMPUTED POINT
  - PROPERTY LINES
  - EXIST RIGHT-OF-WAY
  - TEMP. CONSTRUCTION EASEMENT
  - NEW RIGHT-OF-WAY
  - FEE SIMPLE OUTSIDE EXIST. R/W
  - TEMP. CONSTRUCTION EASEMENT

PREPARED BY:  
 CITY OF CHARLOTTE  
 ENGINEERING & PROPERTY MANAGEMENT  
 600 EAST FOURTH STREET  
 CHARLOTTE, NC 28202  
 704-336-2291

**CHARLOTTE**  
 ENGINEERING DEPARTMENT

REVISIONS	CHARLOTTE FIRE DEPARTMENT FIRE STATION 40 HARRISBURG ROAD	JOB NO. 512-08-005
		FILE NO. 111-031-43
	PROPERTY ACQUISITION	SHEET 1
	OWNERS: THE STEVENS FAMILY TRUST CHARLOTTE, MECKLENBURG CO., NC	OF 1
DRAWN BY LG	CHECKED BY DHS SURVEY SUPVR. <i>DHS</i>	
DATE		

K: \AUTOCAD\EN\_SU-LD4\208005\DWG\STEVENS.DWG