

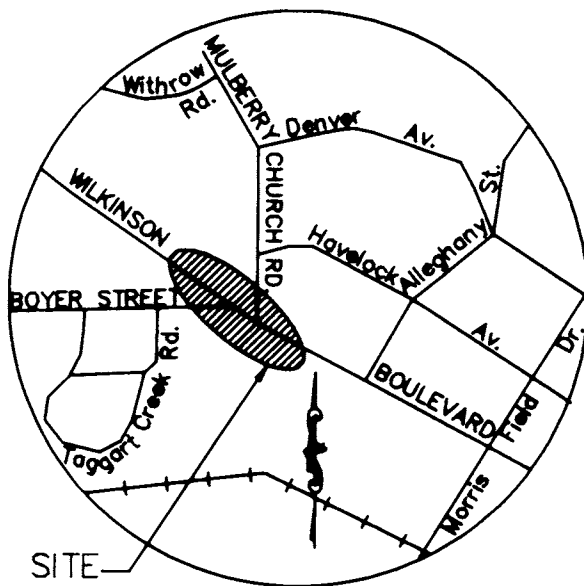


I, R. DENNIS SMITH, CERTIFY THAT THIS PLAT WAS PREPARED UNDER MY SUPERVISION AND THAT THE PLAT WAS PREPARED FOR THE PURPOSE OF ACQUISITION AND EASEMENTS ONLY, AND IS NOT INTENDED TO BE A BOUNDARY SURVEY OF PROPERTY SHOWN.

R. Dennis Smith 11-13-97
 R. DENNIS SMITH, NC R.L.S. L-1482 DATE

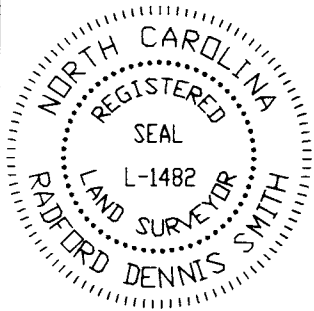

VICINITY MAP
 N.T.S.

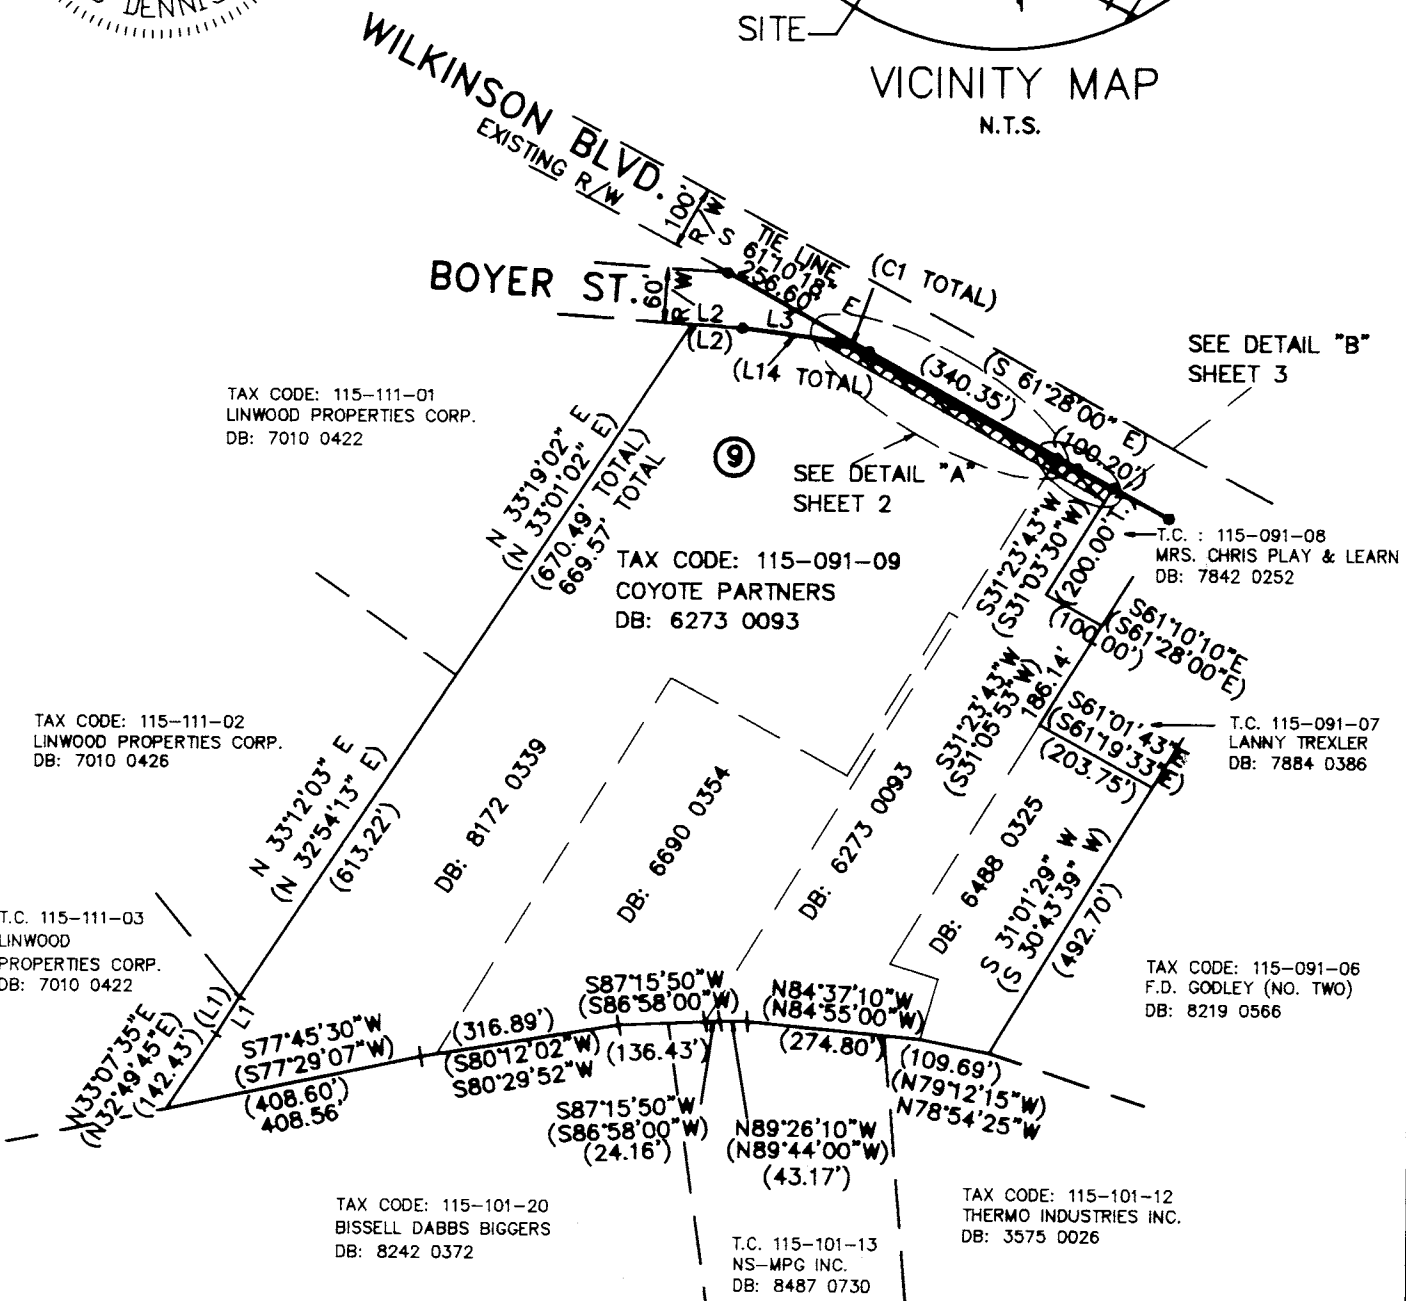

LEGEND

- IRON PIN FOUND ○
- IRON PIN SET ●
- AREA ACQUIRED
- PERMANENT UTILITY AND SIDEWALK EASEMENT
- TEMPORARY CONSTRUCTION EASEMENT
- LINES SURVEYED
- LINES NOT SURVEYED

GRAPHIC SCALE



(IN FEET)
 1 inch = 300 ft.

PREPARED BY:
 CITY OF CHARLOTTE
 ENGINEERING DEPARTMENT
 600 EAST FOURTH STREET
 CHARLOTTE, NC 28208
 704-336-2291

 CHARLOTTE ENGINEERING AND PROPERTY MANAGEMENT		
REVISIONS	WILKINSON BOULEVARD WILKINSON/ BOYER/ MULBERRY CHARLOTTE, MECKLENBURG CO., NC PROPERTY OF COYOTE PARTNERS	JOB NO. 512-96-111 (LAN#06111A)
		FILE NO. PLAT#2
DRAWN BY DBS		SHEET 1
CHECKED BY <i>[Signature]</i>		OF 3
SURVEY SVR.	DATE 2/21/97	SCALE 1"=300'