

S 40° 49' 19" E
32.60'

S 40° 49' 18" E
36.00'

BLOCK 33
LOT 44

2

2A

3

N 74° 56' 50" E
132.68'

S 58° 11' 03" W
128.44'

137.09'
S 40° 51' 51" W


CHARLES B. PARKS

PARKS

BENNETT

DEED 2009-219
Total Area=6924 Sq. Ft. (0.159 Ac.)
Area Taken = 393 Sq. Ft. (0.009 Ac.)
Area Remaining = 6531 Sq. Ft. (0.150 Ac.)
Construction easement = 520 Sq. Ft.

Total Area=7677 Sq. Ft. (0.176 Ac.)

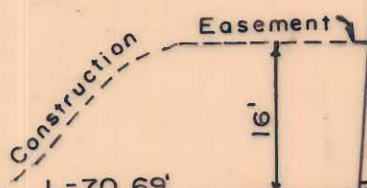

5.34'

Prop. R/W
R=537.41
R=542.54'
L 30.34'

L=70.69'
N 33° 48' 56" W
30.83'

L=10.95
R=542.40

6.82'

R=542.40'
L=77.09

39.5' R/W



REMOUNT ROAD

NOTE: PROPERTY CORNERS SHOWN CIRCLED WERE LOCATED BY ACTUAL SURVEY. BEARINGS ARE BASED ON NORTH CAROLINA GRID.

THIS PLAT WAS PREPARED UNDER MY SUPERVISION. *Robert A. Foy*
N. C. REG. ENGINEER NO. 4134

CITY OF CHARLOTTE
NORTH CAROLINA
DEPARTMENT OF PUBLIC WORKS
ENGINEERING DIVISION

REVISIONS	REMOUNT ROAD	JOB NO.
		FILE NO. RW-86
	PROPERTY OF	SHEET 2
DRAWN BY <i>WS&A</i>	CHARLES B. PARKS	OF 58
CHECKED BY <i>SS</i>	DATE June, 1974	SCALE 1"=20'
CITY ENGINEER <i>CPK</i>		

THE FIRST MT. ZION BAPTIST CHURCH

5

255

119-053-04