

BLOCK 33
LOT 48

GEORGE L. MASSEY &
WIFE MARY S.

DEED-3023 - 197
Total Area 9284 Sq. Ft. (.213 Ac.)
Area taken=746 Sq. Ft. (.017 Ac.)
Area remaining=8538 Sq. Ft. (.196 Ac.)
Construction Easement= 880 Sq. Ft.

WACO REALTY CO.

N37°04'50" E
131.87'


S 42°21'11" E
58.16'

S18°42'19" W
100.49'

1

6

7

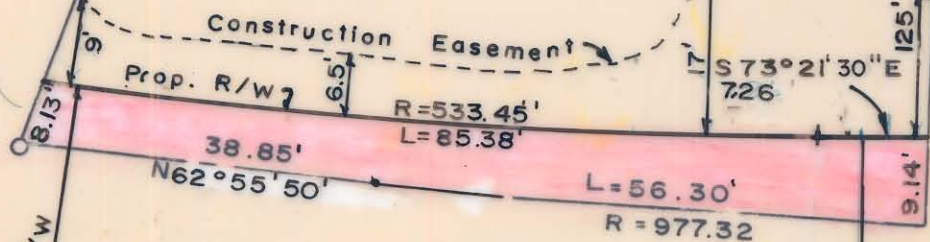

Brentwood Place

REMOUNT ROAD

39.5' R/W

PT. 9+03.16
39.5' R/W

COWLES ROAD

8
DAVIS

9
LYNN



THIS PLAT WAS PREPARED UNDER MY SUPERVISION. *Robert A. Foy*
N. C. REG. ENGINEER NO. 4134

NOTE: PROPERTY CORNERS SHOWN CIRCLED WERE LOCATED BY ACTUAL SURVEY. BEARINGS ARE BASED ON NORTH CAROLINA GRID.

CITY OF CHARLOTTE NORTH CAROLINA DEPARTMENT OF PUBLIC WORKS ENGINEERING DIVISION		
REVISIONS	REMOUNT ROAD	JOB NO.
		FILE NO. RW-86
DRAWN BY <i>WSJA</i>	PROPERTY OF GEORGE L. MASSEY & WIFE MARY S.	SHEET 6
CHECKED BY <i>JSS</i>		OF 58
CITY ENGINEER <i>CDR</i>	DATE <i>June, 1974</i> SCALE 1"=20'	

119-053-48