


THIS PLAT WAS PREPARED UNDER MY SUPERVISION.
Robert A. Foy
 N. C. REG. ENGINEER NO. 4134

NOTE: PROPERTY CORNERS SHOWN CIRCLED WERE LOCATED BY ACTUAL SURVEY. BEARINGS ARE BASED ON NORTH CAROLINA GRID.



DATE	June, 1974	SCALE	1" = 20'
CITY ENGINEER	<i>CPR</i>		
CHECKED BY	WSJA		
DRAWN BY	WSJA		
PROPERTY OWNER	3-12-75		
REVISIONS			
JOB NO.	REMOUNT ROAD		
FILE NO.	RW-80		
SHEET	7		
OF	58		

CITY OF CHARLOTTE
 DEPARTMENT OF PUBLIC WORKS
 NORTH CAROLINA
 ENGINEERING DIVISION

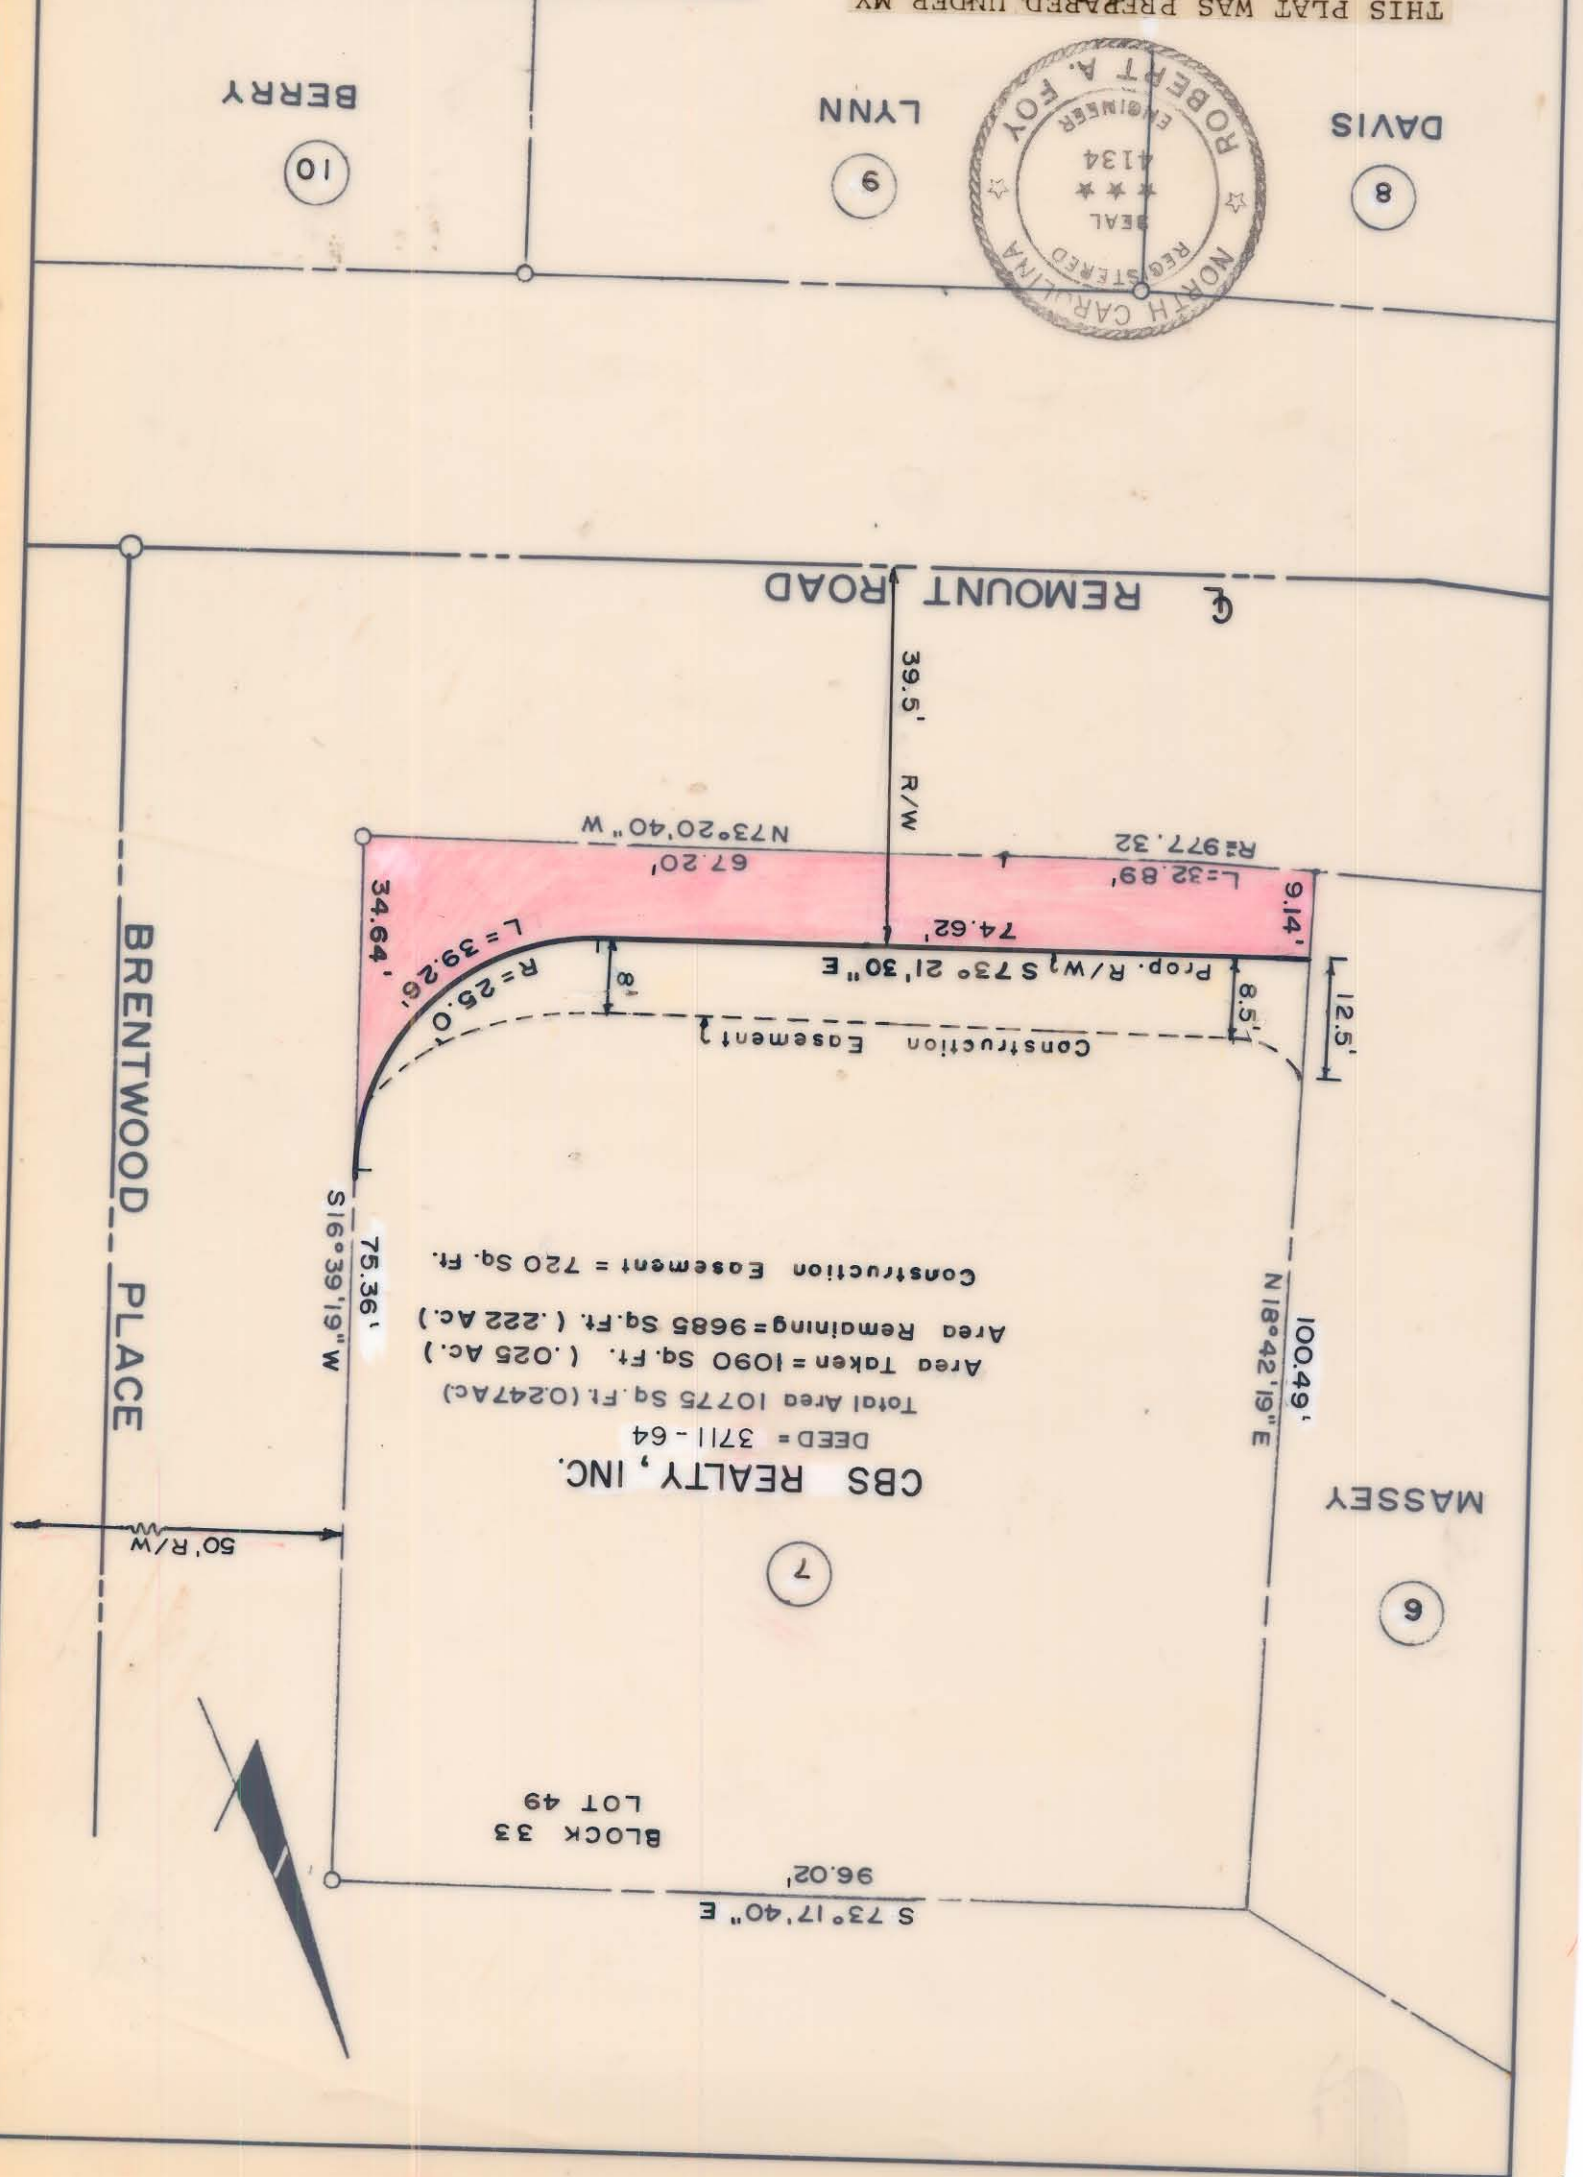

955