


THIS PLAT WAS PREPARED UNDER MY SUPERVISION.
 N. C. REG. ENGINEER NO. 4134
 NOTE: PROPERTY CORNERS SHOWN CIRCLED WERE LOCATED BY ACTUAL SURVEY. BEARINGS ARE BASED ON NORTH CAROLINA GRID.

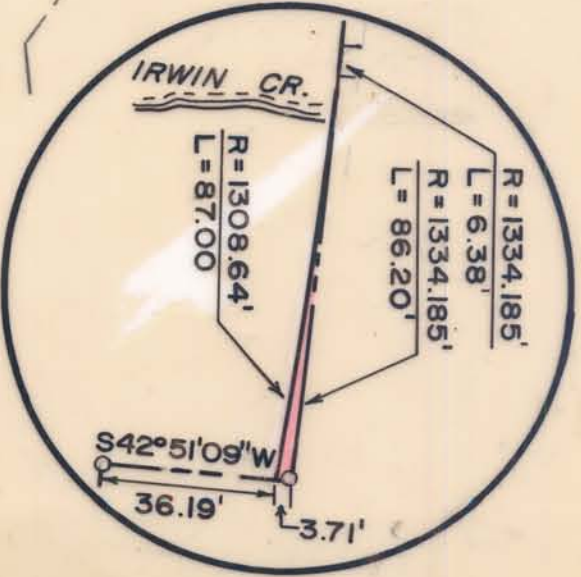

Area Taken = 23,582 Sq. Ft. (541 Ac.)
 Const. Easement = 20,628 Sq. Ft. (47 Ac.)

REVISIONS CITY OF CHARLOTTE NORTH CAROLINA DEPARTMENT OF PUBLIC WORKS ENGINEERING DIVISION		PROPERTY OF CHARLOTTE PARKS & RECREATION COMM.	
DRAWN BY W51A CHECKED BY W55 CITY ENGINEER	REMOUNT ROAD	JOB NO. FILE NO. RW-86	SHEET 33 OF 58
DATE June, 1974 SCALE 1"=200'	REMOUNT ROAD	DATE June, 1974 SCALE 1"=200'	SHEET 33 OF 58

119-043-12/18