

I-77

Exist. R/W.

N. 42°-25'-00" E. Total 160.00'

10' ALLEY

40.0'

40.0'

40.0'

40.0'

40.0'

119-054-12

119-054-13

119-054-14

119-054-15

TREMONT REALTY CO.

DEED: 4763-874

TAX CODE

S.C. HAIR

S.C. HAIR

13

16

17

18

19

20

N. 47°-35'-00" W. Total 100.50'

95.50'

S. 47°-35'-00" E. Total 100.50'

TOTAL AREA
LESS PROP R/W
REMAINING AREA

16,080 S.F. = 0.369 AC.
800 S.F. = 0.018 AC.
15,280 S.F. = 0.351 AC.

MAP BK. 230 PG. 219

NORTH PER MAP BK. 230 PG. 219

This map was prepared for the purposes of right of way or easement acquisition only, and is not intended to be a boundary survey of the property shown.


Prop. R/W. Exist. R/W.

W. TREMONT AVE.

(BLANTON ST.)

20' R/W

CHARLOTTE ENGINEERING DEPARTMENT

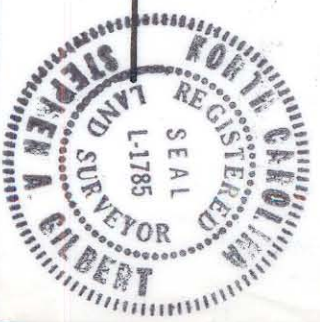

This plat was prepared under my supervision

Stephen A. Gilbert

N. C. Reg. Surveyor No. L-1785

REVISIONS

PROP. R/W TO BE ACQUIRED BY THE CITY OF CHARLOTTE

TREMONT REALTY CO.

JOB NO.

FILE NO.

SHEET

OF

DRAWN BY MS
CHECKED BY
CITY ENGINEER

DATE 6-3-85

SCALE 1" = 20'

2

119-054-12