

SUMMIT

AVE.


S 47°-33'-00" E
45.85'

338.8' TO INT. WITH
S. TRYON ST.

OLD IRON

OLD IRON

~ 50' R/W ~

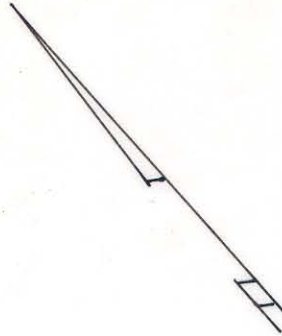

119-088-44
~ O & R TYPESETTING CO. ~

N 41°-21'-00" E

173.01'

①

119-088-43^{1/4}

~ MAMIE BROWN HART ~

7584 S.F. = 0.174 AC. TOTAL AREA

171.60'

S 42°-34'-00" W

119-088-42

~ DALTON ~

This plat was prepared under my
supervision Stephen Alsilbert
N. C. Reg. Surveyor No. L-1785

119-088-40

~ HOLDEN ~



OLD IRON

OLD IRON

42.20'

N 49°-25'-19" W

119-088-49

~ SIMPSON ELECTRIC CO. ~

NOTE: Property corners shown
circled were located by actual
survey. Bearings are based on
DEED 2285-19

CITY OF CHARLOTTE
NORTH CAROLINA
DEPARTMENT OF PUBLIC WORKS
ENGINEERING DIVISION

REVISIONS	PROPOSED ACQUISITION	JOB NO. 512-
	W. MOREHEAD C.D.	75-102
DRAWN BY RWM	PROPERTY OF	SHEET
	MAMIE BROWN HART	1
CHECKED BY S.G.	DATE 9-28-79	OF
CITY ENGINEER	SCALE 1" = 20'	1