
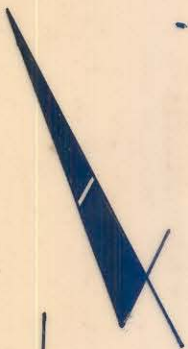


☪ SOUTHERN RAILROAD

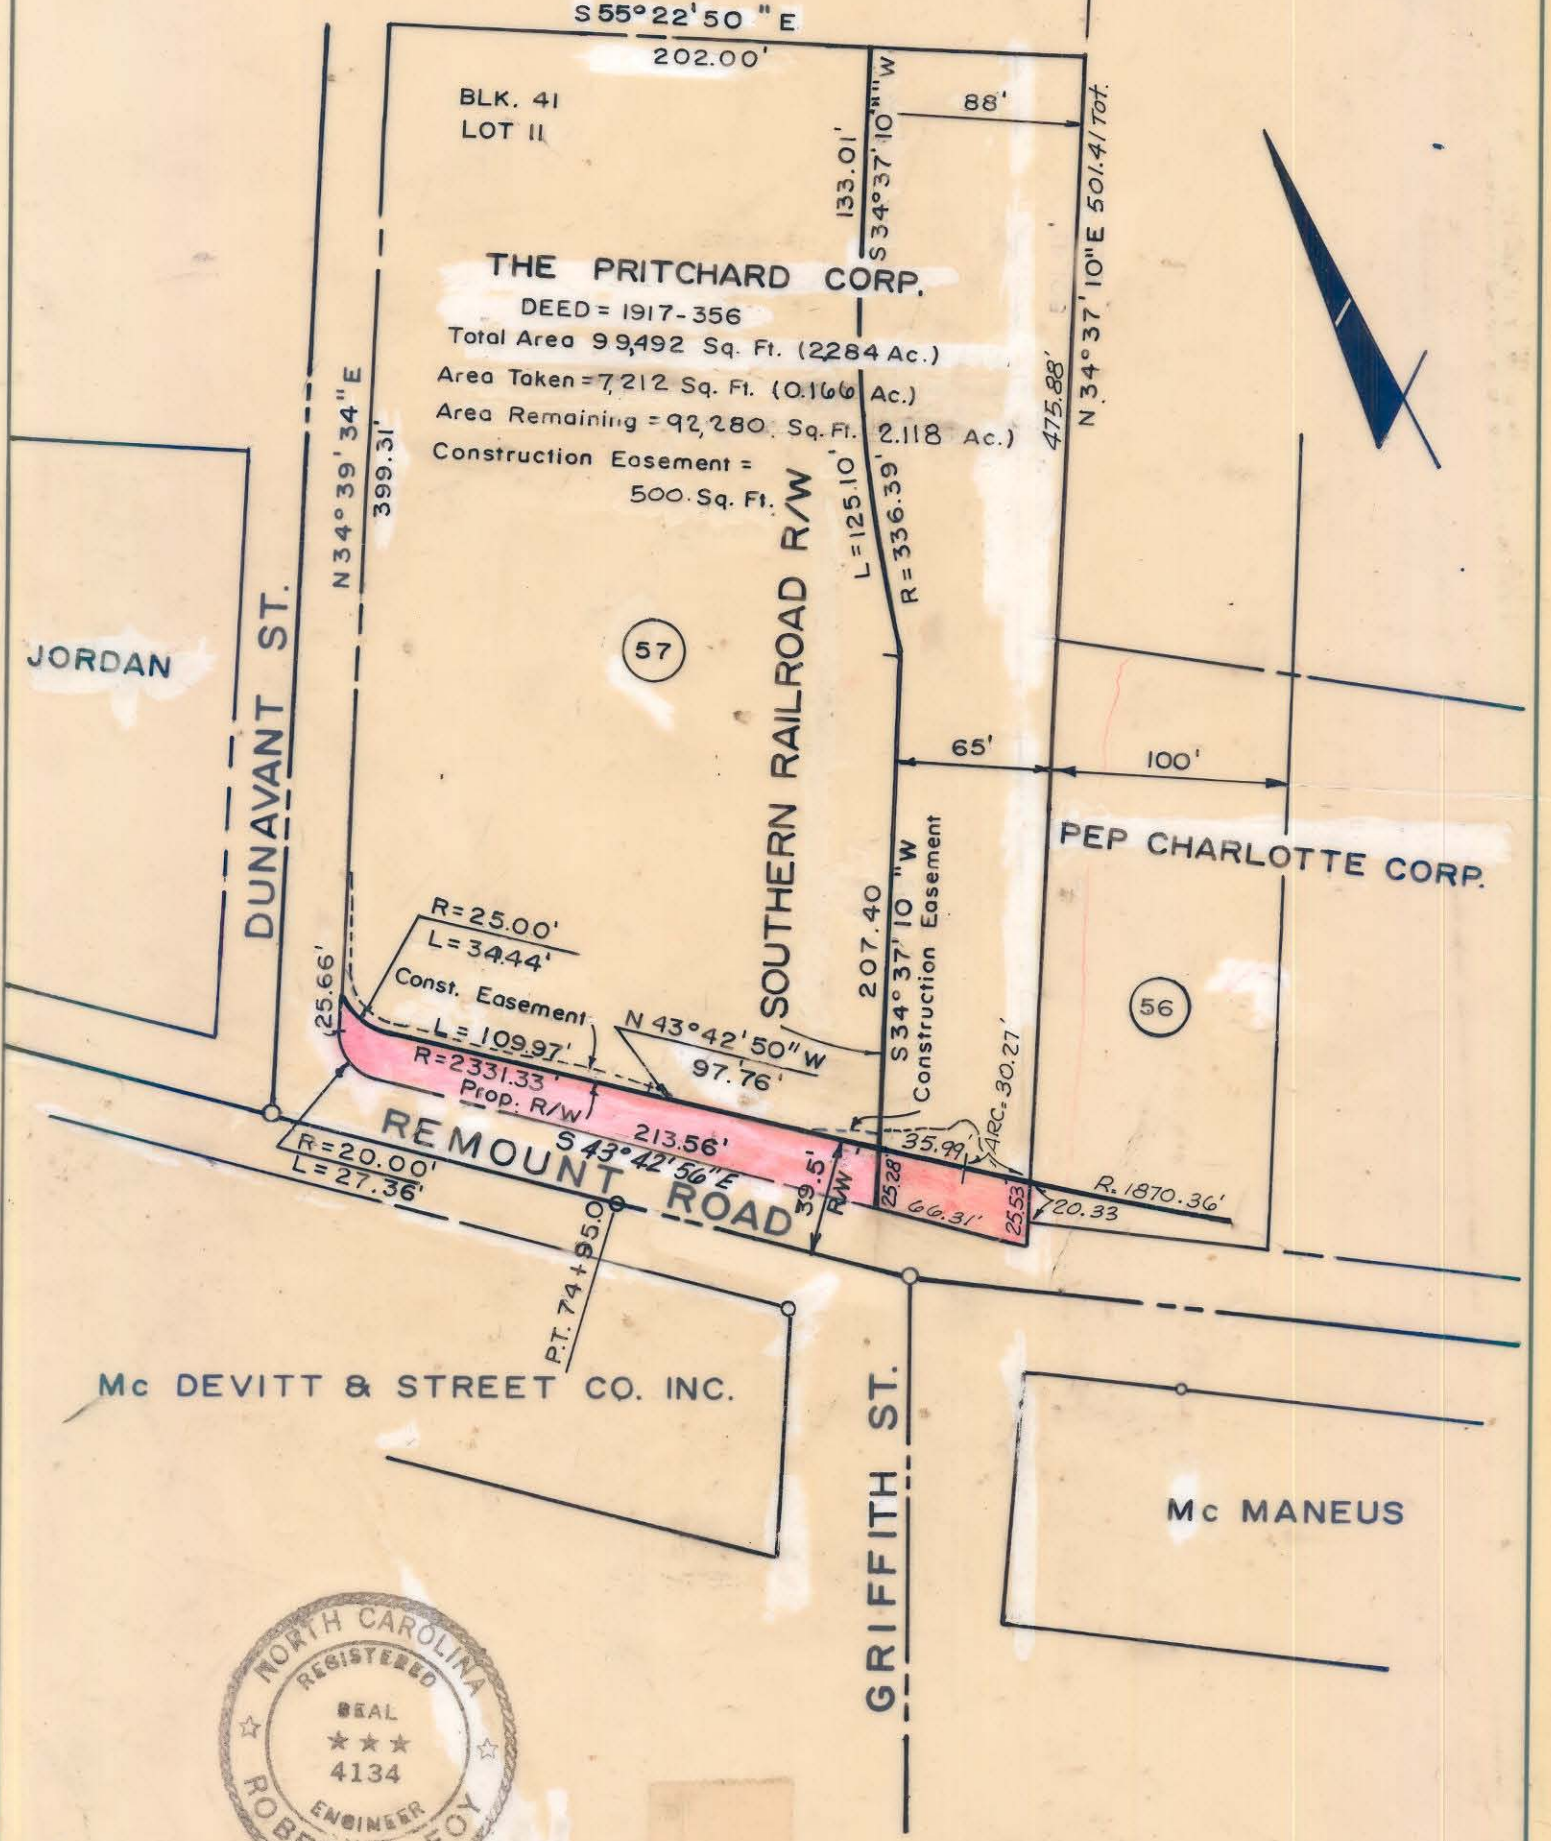

THIS PLAT WAS PREPARED UNDER MY SUPERVISION. *Robert A. Foy*
N. C. REG. ENGINEER NO. 4134

NOTE: PROPERTY CORNERS SHOWN CIRCLED WERE LOCATED BY ACTUAL SURVEY. BEARINGS ARE BASED ON NORTH CAROLINA GRID.

RBS

| | | |
|---|---|----------|
| CITY OF CHARLOTTE NORTH CAROLINA DEPARTMENT OF PUBLIC WORKS ENGINEERING DIVISION | | JOB NO. |
| REVISIONS | REMOUNT ROAD | FILE NO. |
| Revised Prop. RW 8/1/74 W&FA 6/11/75 ADDED AREA TAKEN TO S. R. R. R.W. | | RW-86 |
| DRAWN BY W&FA | PROPERTY OF THE PRITCHARD CORP. | SHEET |
| CHECKED BY JSS | | 57 |
| CITY ENGINEER | | OF |
| DATE June, 1974 | SCALE 1" = 80' | 58 |