


B-D K-10

B-D K-10

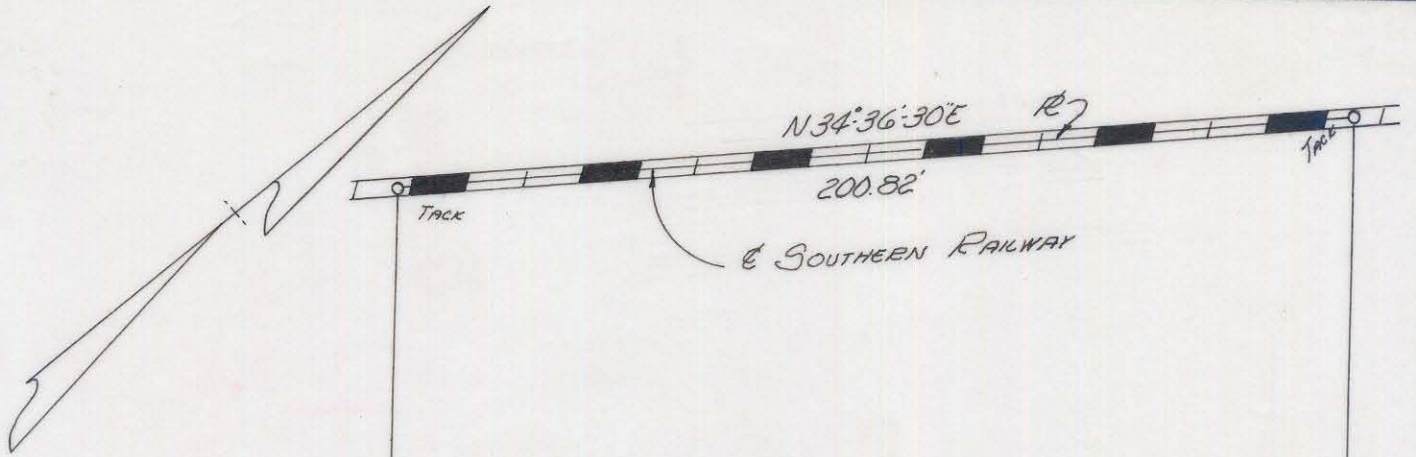

RAILWAY R/W

GREENE BROS. LUMBER CO.
 DEED 1910-79
 TOTAL AREA 71,986.78 Sq. Ft.
 AREA TAKEN 58.33 Sq. Ft.

2


This plat was prepared under my supervision
C. D. Reedling
 N.C. Reg. Engineer No. 3659




Approved by
R. E. ...
 R/W Agent

NOTE: Property corners shown circled were located by actual survey. Bearings are based on North Carolina Coordinates

Approved by
 R/W Agent

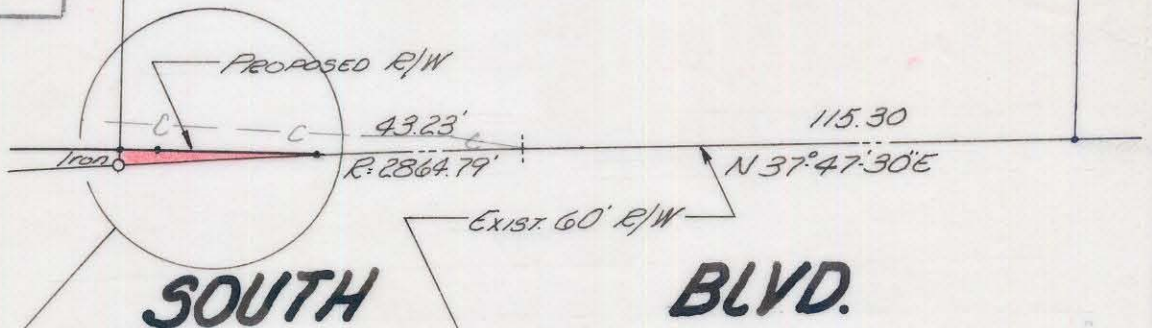

SOUTH BLVD.

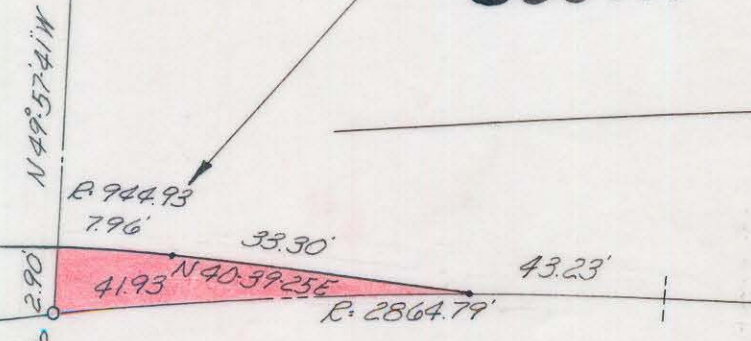

NOT TO SCALE

CITY OF CHARLOTTE NORTH CAROLINA ENGINEERING DEPARTMENT		JOB NO.
SOUTH BOULEVARD INTERSECTIONS		FILE NO.
PROPERTY OF GREENE BROS. LUMBER		SHEET
DRAWN BY <i>J. Byrd</i>		OF
CHECKED BY	DATE <i>Jan. 67</i>	SCALE <i>1" = 40'</i>
CITY ENGINEER		

121-041-1403