


I, KENNETH M. GREEN, CERTIFY THAT THIS PLAT WAS PREPARED UNDER MY SUPERVISION AND THAT THE PLAT WAS PREPARED FOR THE PURPOSE OF EASEMENT ACQUISITION ONLY, AND IS NOT INTENDED TO BE A BOUNDARY SURVEY OF THE PROPERTY SHOWN HEREON.


NOTES:
 BEARINGS AND DISTANCES SHOWN IN PARENTHESIS ARE BASED ON RECORDED MAP INFORMATION.
 THIS PROPERTY MAY BE SUBJECT TO OTHER EASEMENTS EITHER RECORDED OR IMPLIED.
 BOUNDARY INFORMATION TAKEN FROM COMPILED MECKLENBURG CO. PUBLIC RECORD INFORMATION.

I, _____ REVIEW OFFICER OF MECKLENBURG COUNTY CERTIFY THAT THE MAP OR PLAT TO WHICH THIS CERTIFICATION IS AFFIXED MEETS ALL STATUTORY REQUIREMENTS FOR RECORDING.

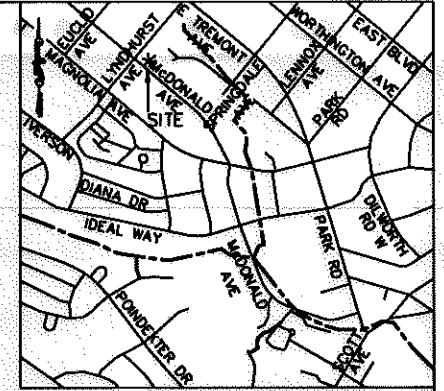

VICINITY MAP NOT TO SCALE

Kenneth M. Green
 KENNETH M. GREEN, PLS

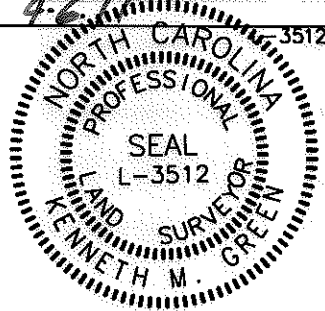

NC GRID NAD '83 (2007)

REVIEW OFFICER _____ DATE _____


SHAI MUSE AND
 SCOTT A. BLALOCK AND
 MEREDITH SCHWAB
 DB 22408, PG 726
 TAX ID # 121-093-75
 2033 LYNDBURST AVE.

LINE TABLE		
LINE	LENGTH	BEARING
L1	6.65	N43°29'45"E
L2	13.23	S43°29'45"W
L3	6.02	N43°26'30"E
L4	15.64	S46°33'30"E

LEGEND:

- MONUMENT FOUND
- IRON FOUND
- PROPERTY LINE
- R/W LINE
- ADJOINER
- TEMPORARY CONSTRUCTION EASEMENT (TCE)
- TCE

GRAPHIC SCALE

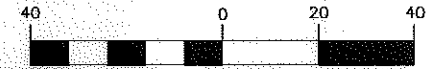

(IN FEET)
 1 inch = 40 ft.


RJH PROJ. #1341.11

8,855 SF TOTAL AREA BY PLAT
 482 SF IN TEMP CONST ESMT
 8,855 SF REMAINING

PREPARED BY: FIRM #P-0197

R. Joe Harris & Associates, P.L.L.C.

Engineering & Land Surveying
 1698 W. HWY 160, SUITE 130, FORT MILL, SC, 29708
 Phone: (803) 802-1799

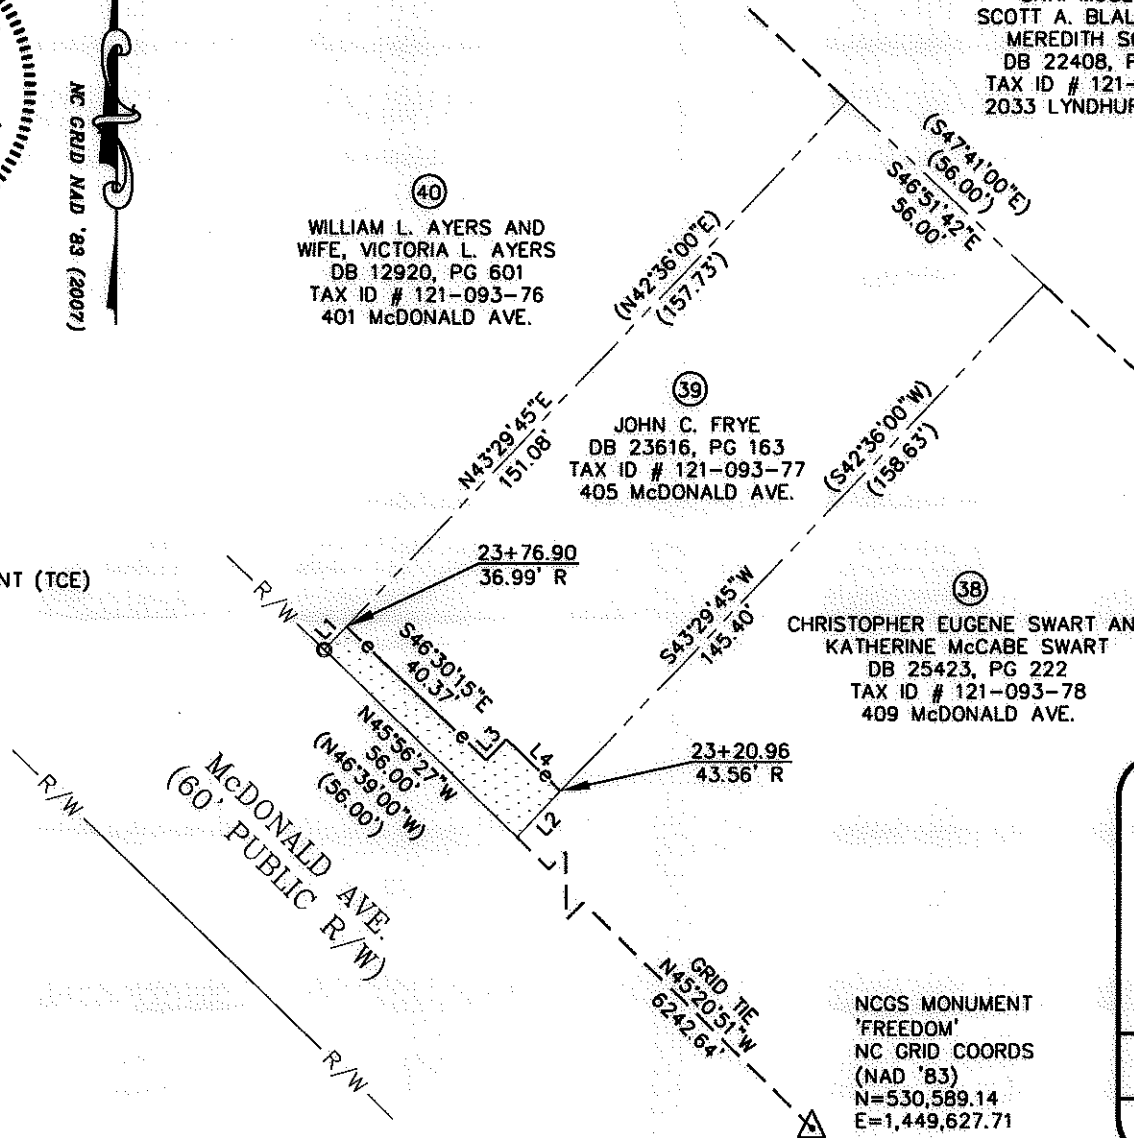

NCGS MONUMENT
 'FREEDOM'
 NC GRID COORDS
 (NAD '83)
 N=530,589.14
 E=1,449,627.71

 CHARLOTTE. ENGINEERING & PROPERTY MANAGEMENT		EASEMENT ACQUISITION McDONALD AVENUE SIDEWALK PROJECT	
		PROPERTY OF JOHN C. FRYE 405 McDONALD AVE. CHARLOTTE, NC PID #121-093-77	
512-09-036 JOB NO.	1" = 40' SCALE	PARCEL 39.DWG CAD FILE NAME	SHEET 1 OF 1
PLM PREPARED BY	2/25/11 DATE		