


I, KENNETH M. GREEN, CERTIFY THAT THIS PLAT WAS PREPARED UNDER MY SUPERVISION AND THAT THE PLAT WAS PREPARED FOR THE PURPOSE OF EASEMENT ACQUISITION ONLY, AND IS NOT INTENDED TO BE A BOUNDARY SURVEY OF THE PROPERTY SHOWN HEREON.


Kenneth M. Green
KENNETH M. GREEN, PLS

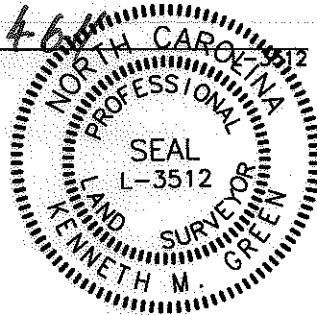

NOTES:
BEARINGS AND DISTANCES SHOWN IN PARENTHESIS ARE BASED ON RECORDED MAP INFORMATION.
THIS PROPERTY MAY BE SUBJECT TO OTHER EASEMENTS EITHER RECORDED OR IMPLIED.
BOUNDARY INFORMATION TAKEN FROM COMPILED MECKLENBURG CO. PUBLIC RECORD INFORMATION.

I, _____ REVIEW OFFICER OF MECKLENBURG COUNTY CERTIFY THAT THE MAP OR PLAT TO WHICH THIS CERTIFICATION IS AFFIXED MEETS ALL STATUTORY REQUIREMENTS FOR RECORDING.

REVIEW OFFICER _____ DATE _____

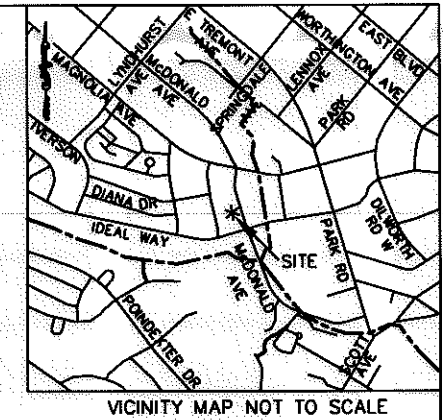

9,130 SF TOTAL AREA BY PLAT
310 SF IN TEMP CONST ESMT
9,130 SF REMAINING

JOHN F. UTLEY AND WIFE, JULIA M. UTLEY
DB 17730, PG 504
TAX ID# 121-104-11
2315 SPRINGDALE AVE.

⑤
BILAL SOYLU
DB 13881, PG 545
TAX ID# 121-104-23
812 McDONALD AVE.


④
DANIEL E. LOPEZ AND WIFE, TIAN QUAN ZHANG
DB 25539, PG 819
TAX ID # 121-104-22
816 McDONALD AVE.

③
RICHARD DAVIS
DB 20314, PG 550
TAX ID# 121-104-21
820 McDONALD AVE.

JOHN C. MacNEILL, JR.
DB 10145, PG 968
TAX ID# 121-104-13
2321 SPRINGDALE AVE.

LEGEND:

- △ - MONUMENT FOUND
- - IRON FOUND
- - PROPERTY LINE
- R/W— - R/W LINE
- e— - TEMPORARY CONSTRUCTION EASEMENT (TCE)
- ▨ - TCE
- - ADJOINER

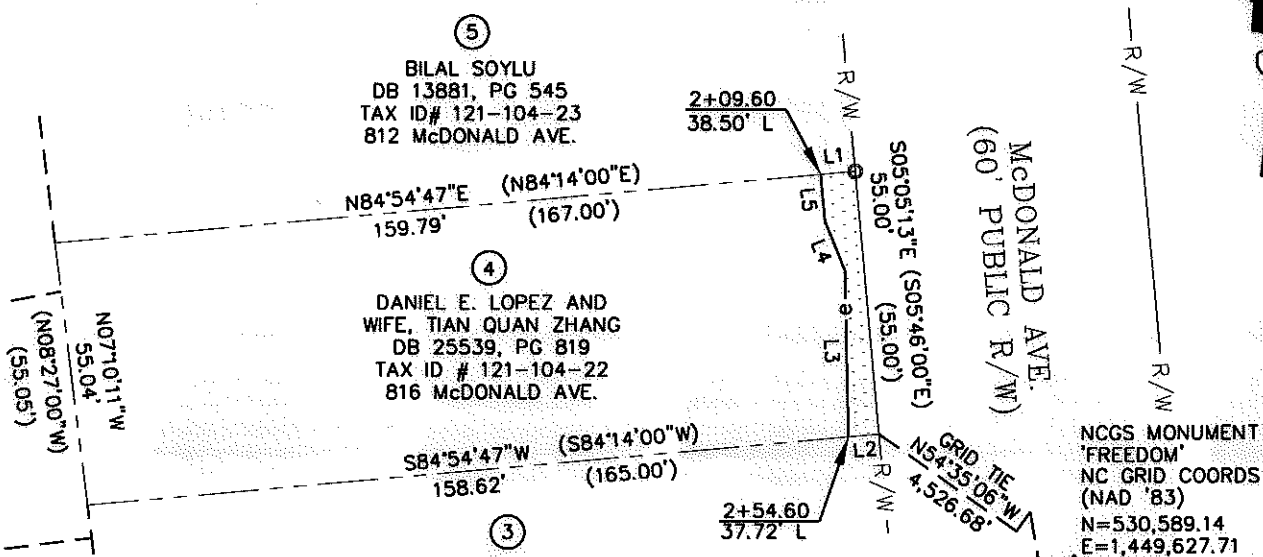

LINE TABLE		
LINE	LENGTH	BEARING
L1	7.21	N84°54'47"E
L2	6.38	S84°54'47"W
L3	34.74	N01°13'14"W
L4	11.06	N21°43'15"W
L5	9.74	N05°08'23"W


NCGS MONUMENT 'FREEDOM'
NC GRID COORDS (NAD '83)
N=530,589.14
E=1,449,627.71

RJH PROJ. #1341.11

PREPARED BY: FIRM #P-0197

R. Joe Harris & Associates, P.L.L.C.

Engineering & Land Surveying
1698 W. HWY 160, SUITE 130, FORT MILL, SC, 29708
Phone: (803) 802-1799

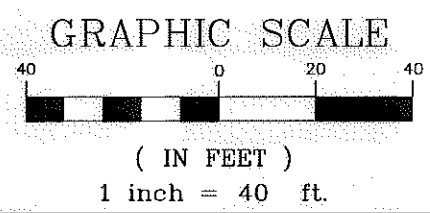

 CHARLOTTE ENGINEERING & PROPERTY MANAGEMENT	EASEMENT ACQUISITION McDONALD AVENUE SIDEWALK PROJECT					
	PROPERTY OF DANIEL E. LOPEZ AND WIFE, TIAN QUAN ZHANG 816 McDONALD AVE CHARLOTTE, NC PID #121-104-22					
512-09-036 <small>JOB NO.</small>	1" = 40' <small>SCALE</small>	PARCEL 04.DWG <small>CAD FILE NAME</small>				
UAG <small>PREPARED BY</small>	2/22/11 <small>DATE</small>	<table border="1" style="width: 100%;"> <tr> <td style="text-align: center;">SHEET</td> <td style="text-align: center;">OF</td> </tr> <tr> <td style="text-align: center;">1</td> <td style="text-align: center;">1</td> </tr> </table>	SHEET	OF	1	1
SHEET	OF					
1	1					