

S. COLLEGE ST. (EXTENSION)

BLAND ST.
EXIST. R/W

J. N. HUNTER & G. P. HUNTER, SR., TRUSTEES

WILLIAM FOWLER
& WIFE, CATHERINE
DEED 3116-045

TOTAL AREA 15,000±S.F.
AREA TAKEN 250±S.F.
AREA REMAINING 14,750±S.F.

STA. 2+05.67
S 45°-12'E 150'

EXIST. R/W
544°-59'W 100'

200'
EXIST. R/W
P.O.B.
25'
1R
STA. 2+05

S. TRYON ST.
344°-59'W

CUT SL. 1
N 44°-59'E 100'


342°-06'-44"W
100.11'

30' EXIST.
25' R/W

N 45°-12'W 144.99'
STA. 3+05.68

H. & J. INVESTMENTS, INC.

14'
2.501'
CUT SL. 2
PROP. R/W

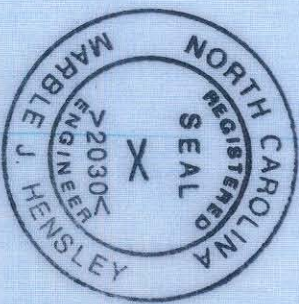

CITY OF CHARLOTTE PROJ. NO.

PROPOSED R/W
S. TRYON ST., CAMDEN RD. & SUMMIT AVE.

PROPERTY OF
WILLIAM FOWLER
& WIFE, CATHERINE
PARCEL NO. 1

T.A.S.	R.S.T.	HENSLEY-SCHMIDT, INC. CONSULTING ENGINEERS CHATTANOOGA, TENN. MARIETTA, GA.	SHEET	OF
1-8-73			1	22

FILE 123-24-04