



Approved by _____
R/W Agent

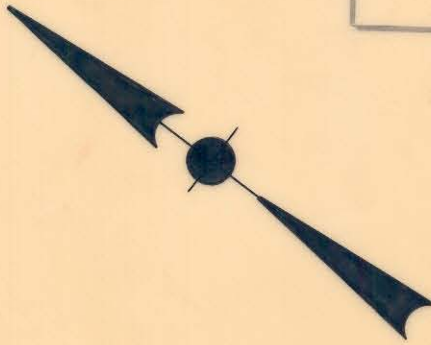

AVENUE

EAST MOREHEAD ST.

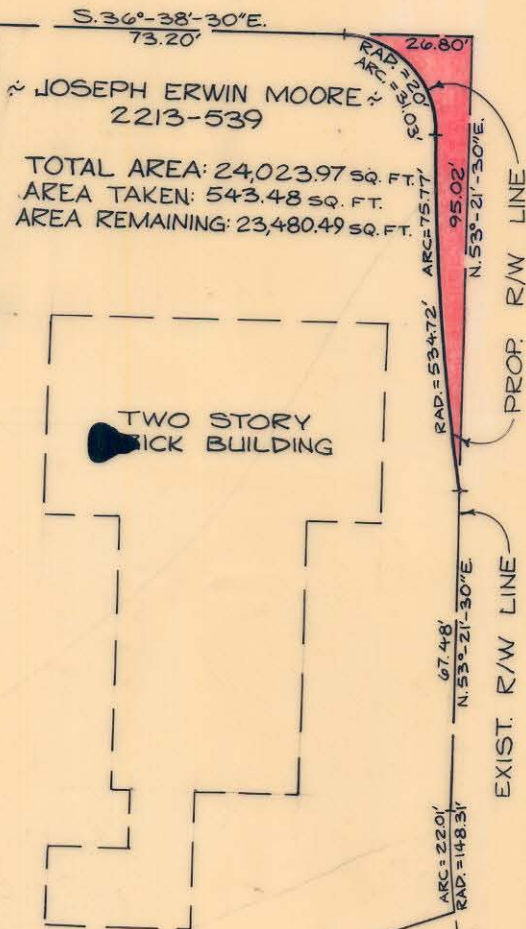

KENILWORTH

NOTE: Property corners shown circled were located by actual survey. Bearings are based on existing deed.



This plat was prepared under my supervision *R. B. Gillis*
N.C. Reg. Engineer No. 4343

CITY OF CHARLOTTE NORTH CAROLINA ENGINEERING DEPARTMENT		
REVISIONS	KENILWORTH & E. MOREHEAD INTERSECTION IMPROVEMENTS	JOB NO. FILE NO.
DRAWN BY <i>Craig</i>	PROPERTY OF JOSEPH ERWIN MOORE	SHEET 1
CHECKED BY <i>J. T. Z.</i>	DATE Jan., 1972	OF 2
CITY ENGINEER	SCALE 1" = 40'	